
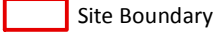
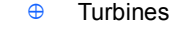
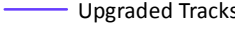
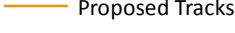
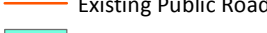
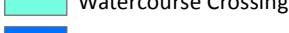
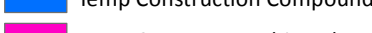
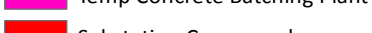
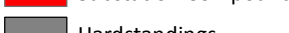
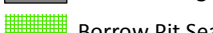
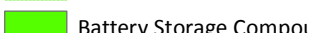





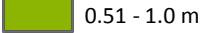
**LONGCROFT WIND FARM
EIA REPORT
FIGURE 10.5
PEAT DEPTH**


© CROWN COPYRIGHT, ALL RIGHTS RESERVED.
2023 LICENCE NUMBER 0100031673.

KEY

-  Site Entrance
-  Site Boundary
-  Turbines
-  Upgraded Tracks
-  Proposed Tracks
-  Existing Public Road
-  Watercourse Crossing
-  Temp Construction Compound
-  Temp Concrete Batching Plant
-  Substation Compound
-  Hardstandings
-  Borrow Pit Search Areas
-  Battery Storage Compound

Peat Depth

-  0 - 0.5 m
-  0.51 - 1.0 m
-  1.01 - 1.5 m
-  1.51 - 2.0 m
-  2.01 - 3.0 m

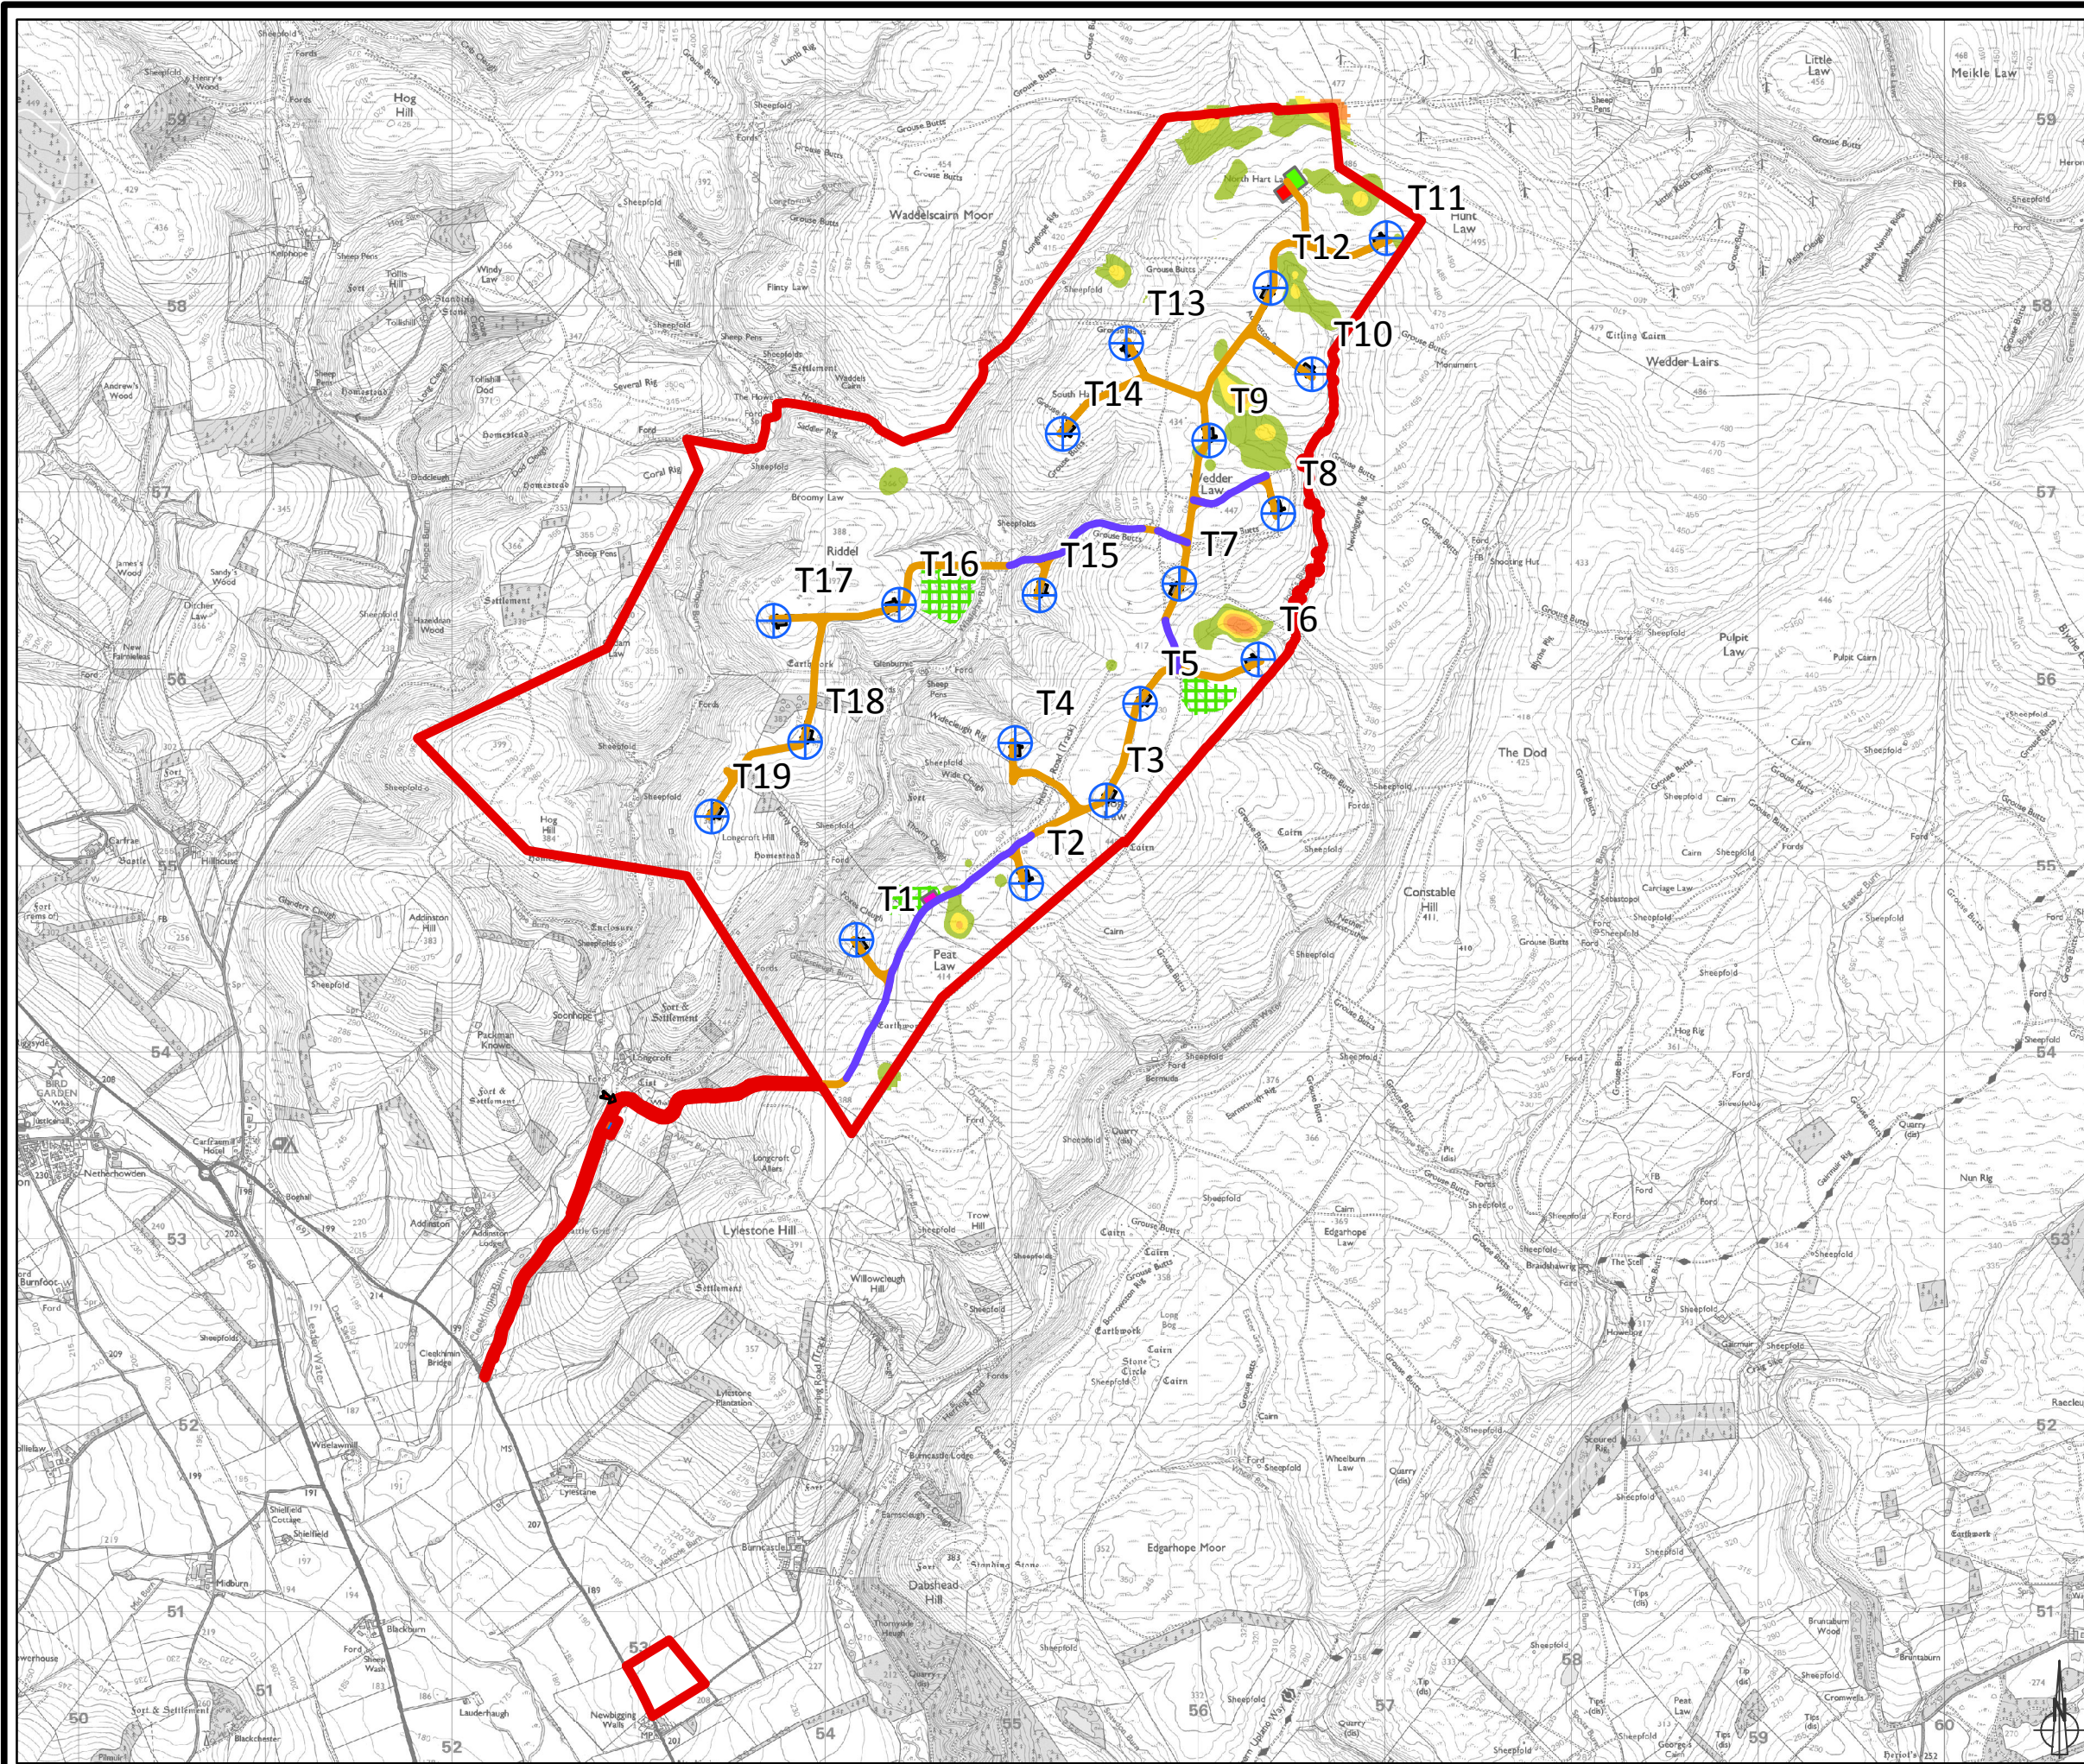

LAYOUT DWG: XXXXXDXXX-XX T-LAYOUT NO.: PCCaccXXX

DRAWING NUMBER: **XXXXDXXX-XX**

SCALE - 1:35,000 @ A3

**ENVIRONMENTAL IMPACT
ASSESSMENT REPORT 2023**

THIS DRAWING IS THE PROPERTY OF RENEWABLE ENERGY SYSTEMS LTD. AND NO REPRODUCTION MAY BE MADE IN WHOLE OR IN PART WITHOUT PERMISSION