




LONGCROFT WIND FARM

FIGURE 10.8

WATERCOURSE CROSSINGS

© CROWN COPYRIGHT, ALL RIGHTS RESERVED.
2023 LICENCE NUMBER 0100031673.

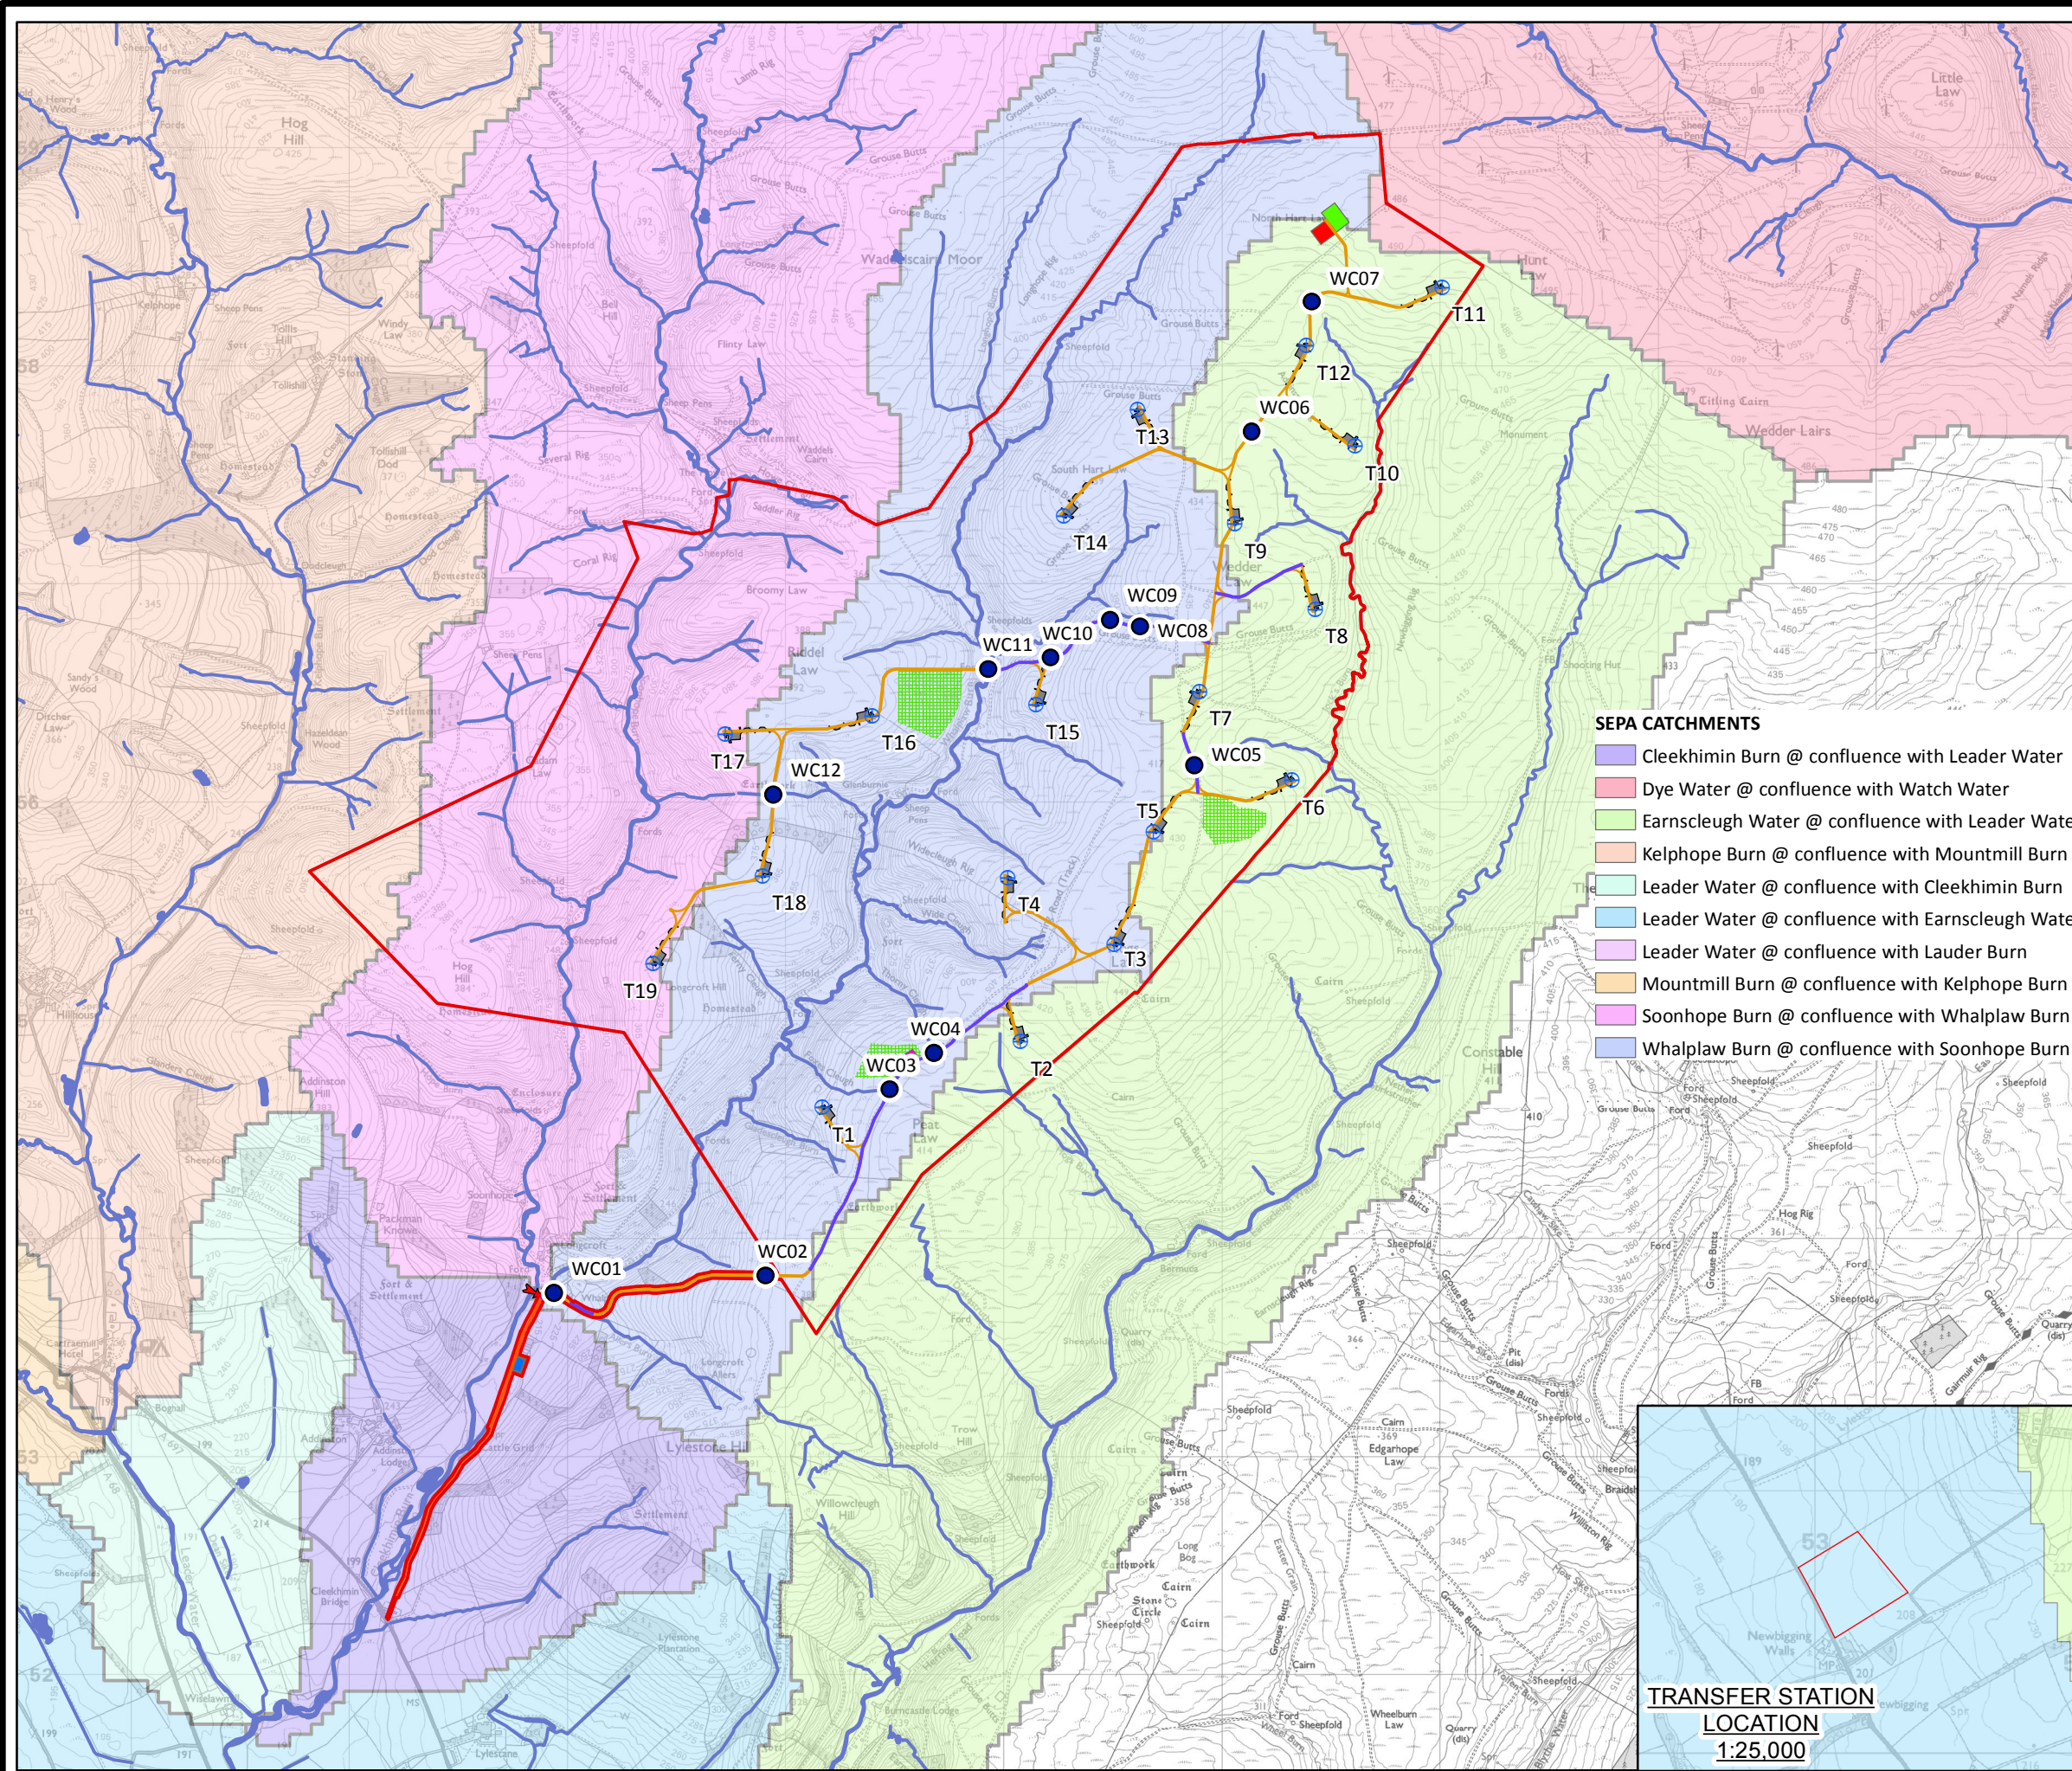

SEPA CATCHMENTS

- Cleekhimin Burn @ confluence with Leader Water
- Dye Water @ confluence with Watch Water
- Earnsclough Water @ confluence with Leader Water
- Kelphope Burn @ confluence with Mountmill Burn
- Leader Water @ confluence with Cleekhimin Burn
- Leader Water @ confluence with Earnsclough Water
- Leader Water @ confluence with Lauder Burn
- Mountmill Burn @ confluence with Kelphope Burn
- Soonhope Burn @ confluence with Whalplaw Burn
- Whalplaw Burn @ confluence with Soonhope Burn

KEY

- Site Boundary
- Turbines
- Upgraded Tracks
- Proposed Tracks
- Existing Public Road
- Watercourse Crossing
- Temporary Construction Compound
- Temp Concrete Batching Plant
- Substation Compound
- Site Entrance
- Hardstandings
- Borrow Pit Search Areas
- Battery Storage Compound
- Watercourse
- Watercourse Crossings

LAYOUT DWG 04728-RES-LAY-DR-PE-003	T-LAYOUT NO. PSCOLCF021
---------------------------------------	----------------------------

DRAWING NUMBER

SCALE - 1:30,000 @ A3

ENVIRONMENTAL IMPACT ASSESSMENT REPORT 2023

THIS DRAWING IS THE PROPERTY OF RENEWABLE ENERGY SYSTEMS LTD. AND NO REPRODUCTION MAY BE MADE IN WHOLE OR IN PART WITHOUT PERMISSION

