



LONGCROFT WIND FARM



FIGURE 10.9

GROUNDWATER DEPENDENT TERRESTRIAL ECOSYSTEMS

© CROWN COPYRIGHT, ALL RIGHTS RESERVED.
2023 LICENCE NUMBER 0100031673.

KEY

- Site Entrance
 - Site Boundary
 - Infrastructure Buffer (100 m)
 - Infrastructure Buffer (250 m)
 - + Turbines
 - Upgraded Tracks
 - Proposed Tracks
 - Existing Public Road
 - Temporary Construction Compound
 - Temp Concrete Batching Plant
 - Substation Compound
 - Hardstandings
 - Borrow Pit Search Areas
 - Battery Storage Compound
 - Watercourse Crossing
- GWDE**
- High
 - High in Mosaic
 - Moderate in Mosaic

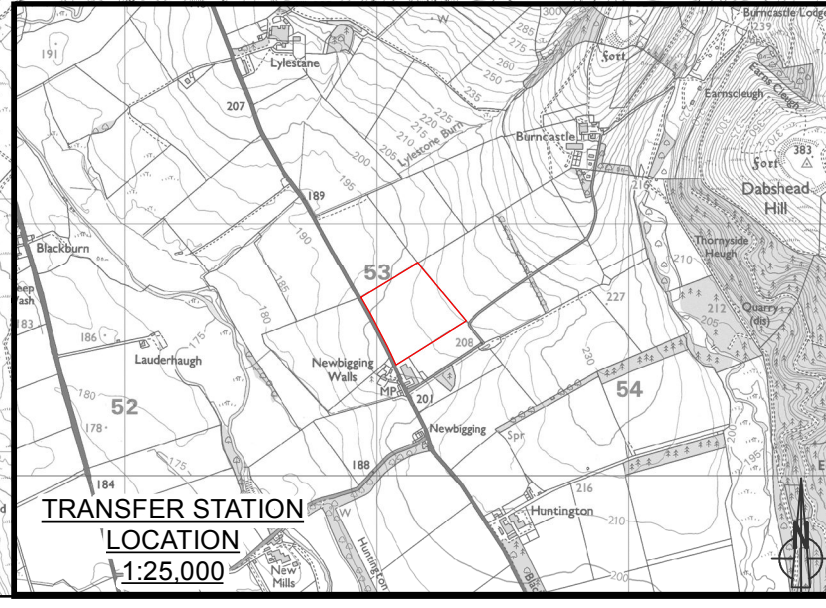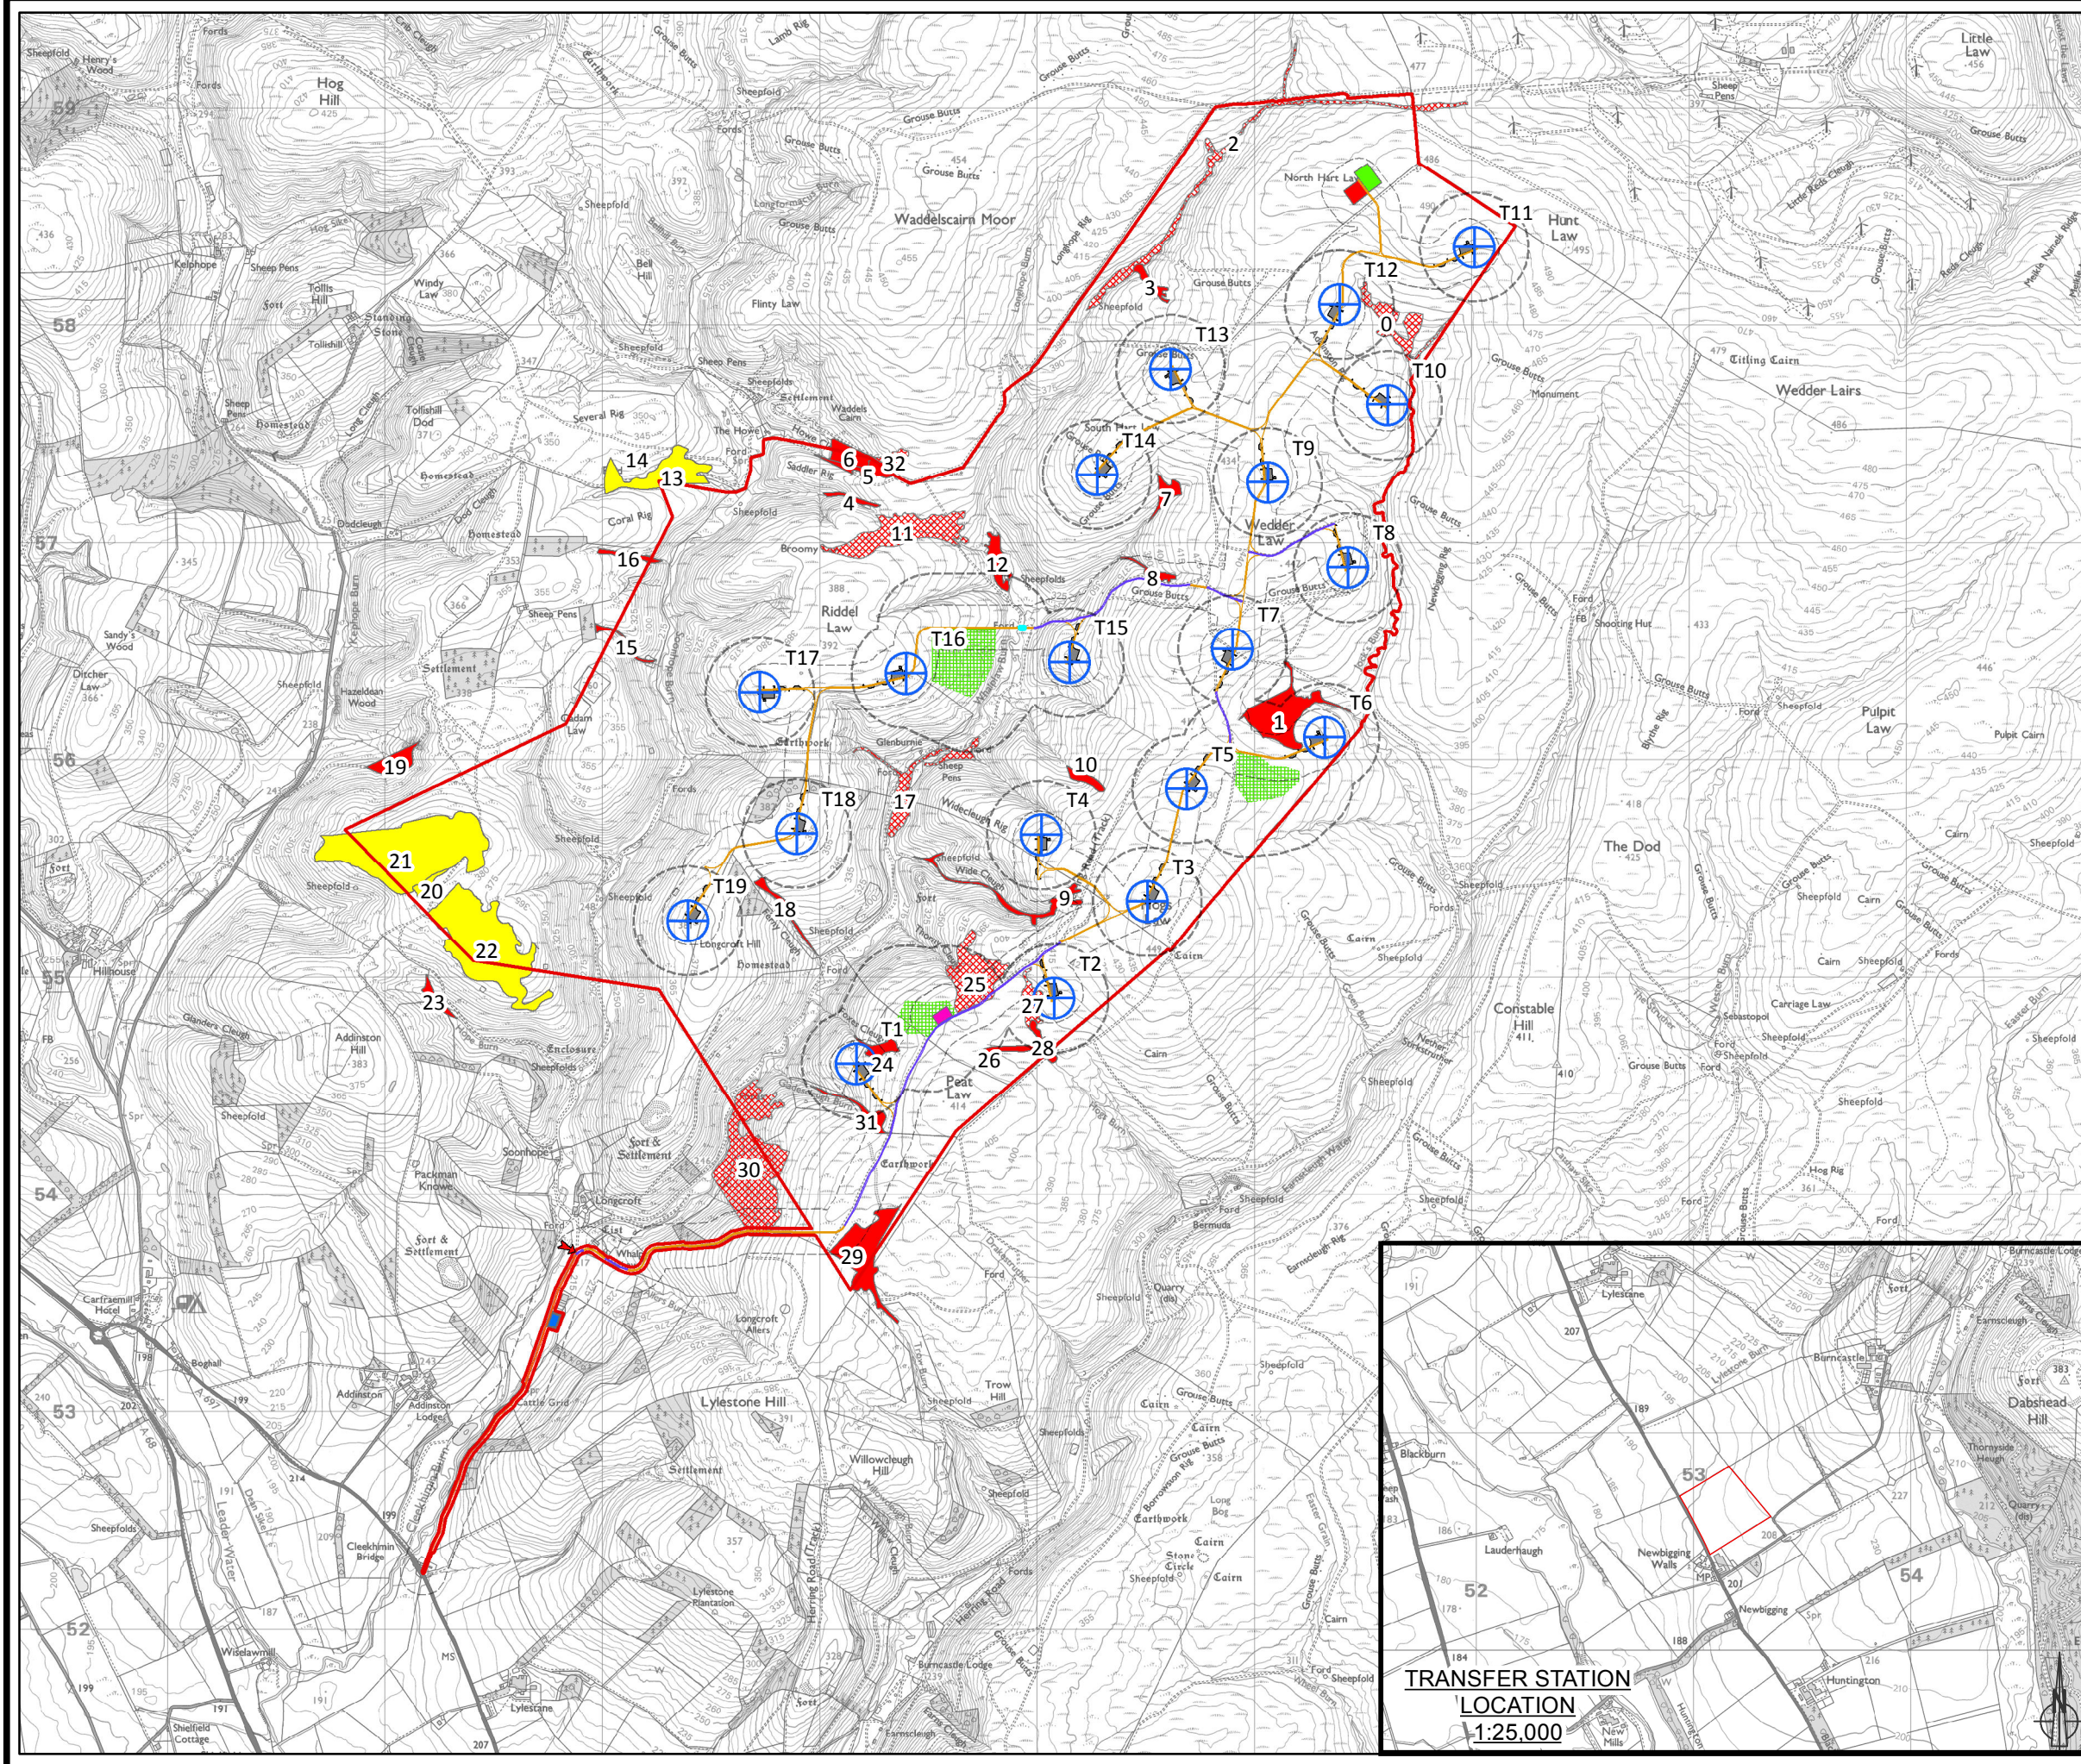

LAYOUT DWG '04728-RES-LAY-DR-PE-003	T-LAYOUT NO. PSCOLCF021
---	-----------------------------------

DRAWING NUMBER

SCALE - 1:30,000 @ A3

ENVIRONMENTAL IMPACT ASSESSMENT REPORT 2023

THIS DRAWING IS THE PROPERTY OF RENEWABLE ENERGY SYSTEMS LTD. AND NO REPRODUCTION MAY BE MADE IN WHOLE OR IN PART WITHOUT PERMISSION