



LONGCROFT WIND FARM



FIGURE 1.2 SITE BOUNDARY

© CROWN COPYRIGHT, ALL RIGHTS RESERVED.
2023 LICENCE NUMBER 0100031673.


KEY:
— WIND FARM BOUNDARY
(CENTRE OF LINE DENOTES BOUNDARY)



SITE LOCATION - NOT TO SCALE

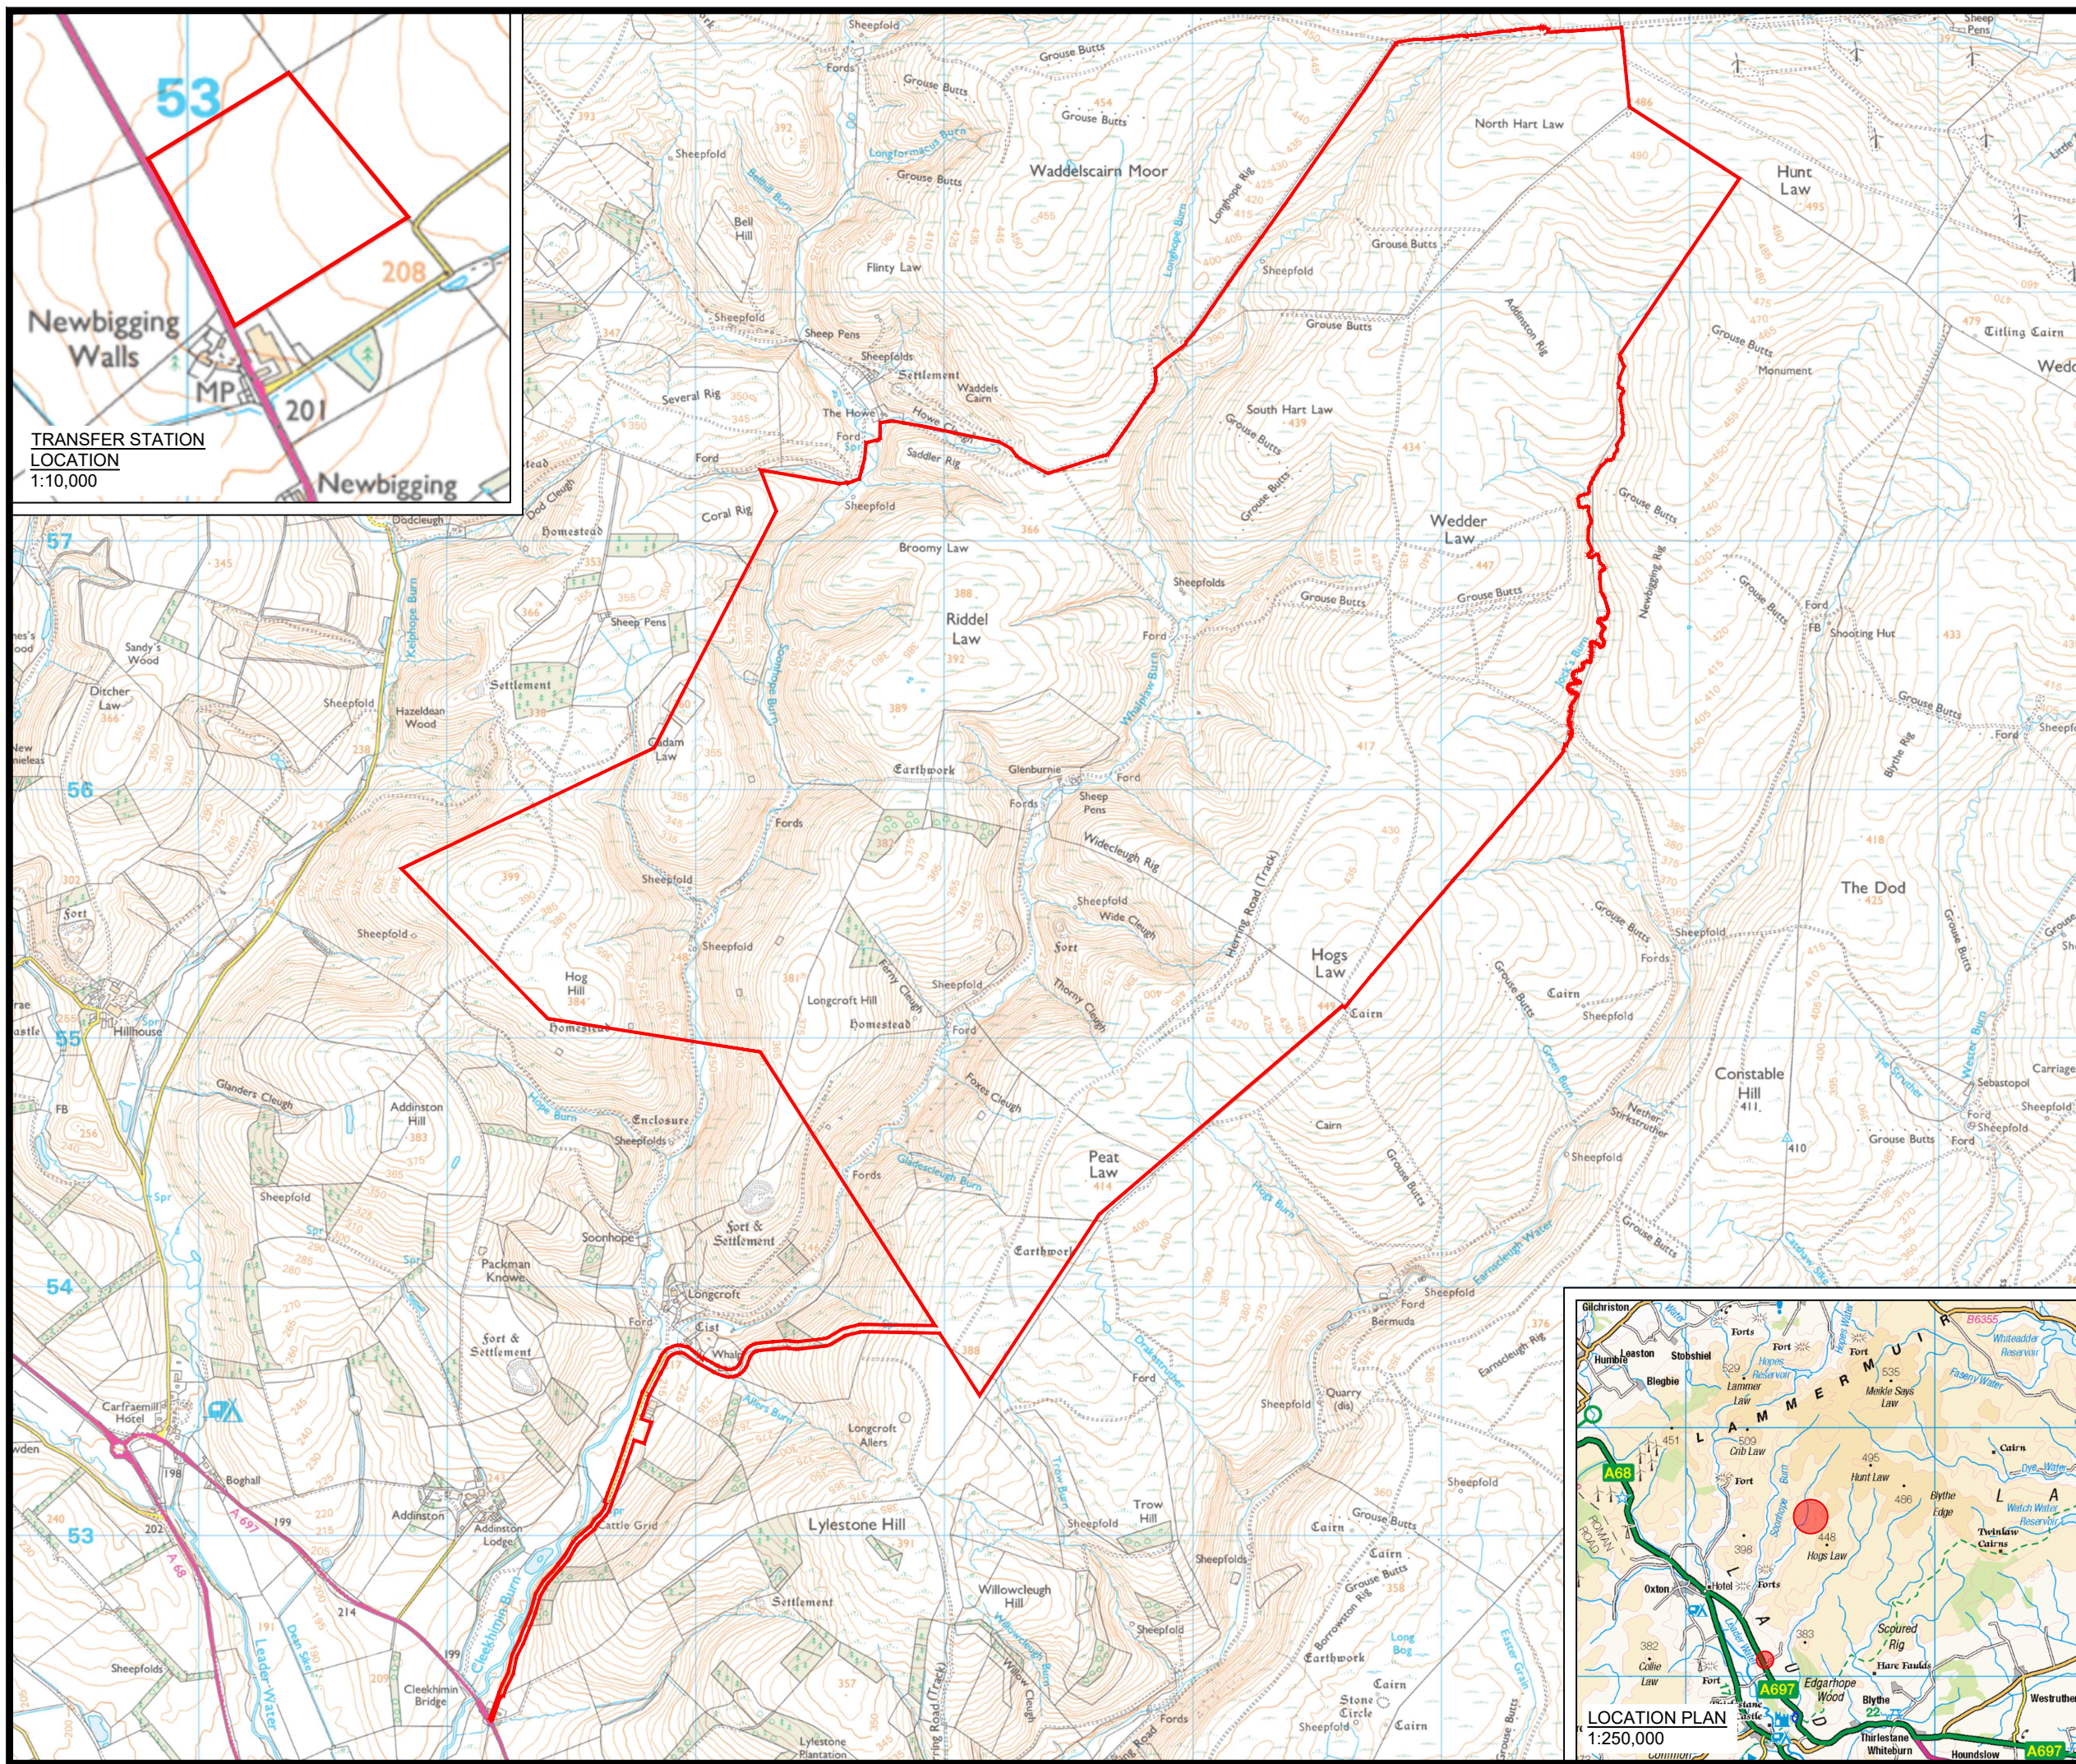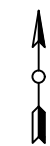

TRANSFER STATION
LOCATION
1:10,000

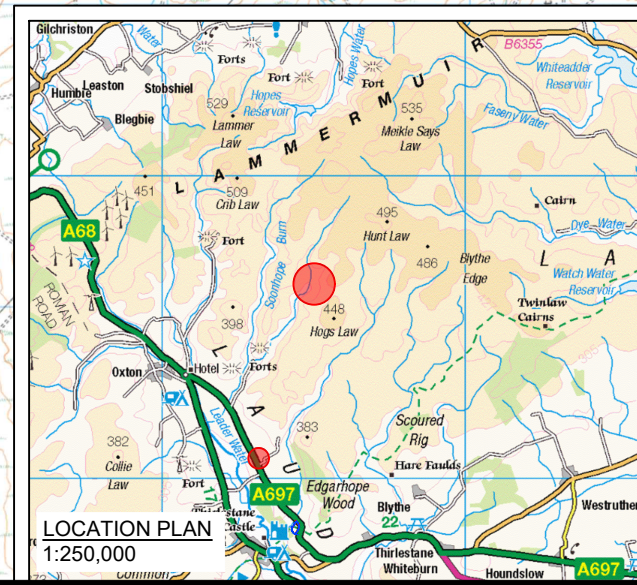

LAYOUT DWG N/A T-LAYOUT NO. N/A

DRAWING NUMBER **04728-RES-LAY-DR-LE-005** REV **3**

SCALE - 1:25,000 @ A3

**ENVIRONMENTAL IMPACT
ASSESSMENT REPORT 2023**

THIS DRAWING IS THE PROPERTY OF RENEWABLE ENERGY SYSTEMS LTD. AND NO REPRODUCTION MAY BE MADE IN WHOLE OR IN PART WITHOUT PERMISSION