


**LONGCROFT
WIND FARM**

FIGURE 3.1

**INDICATIVE WIND
TURBINE ELEVATION**

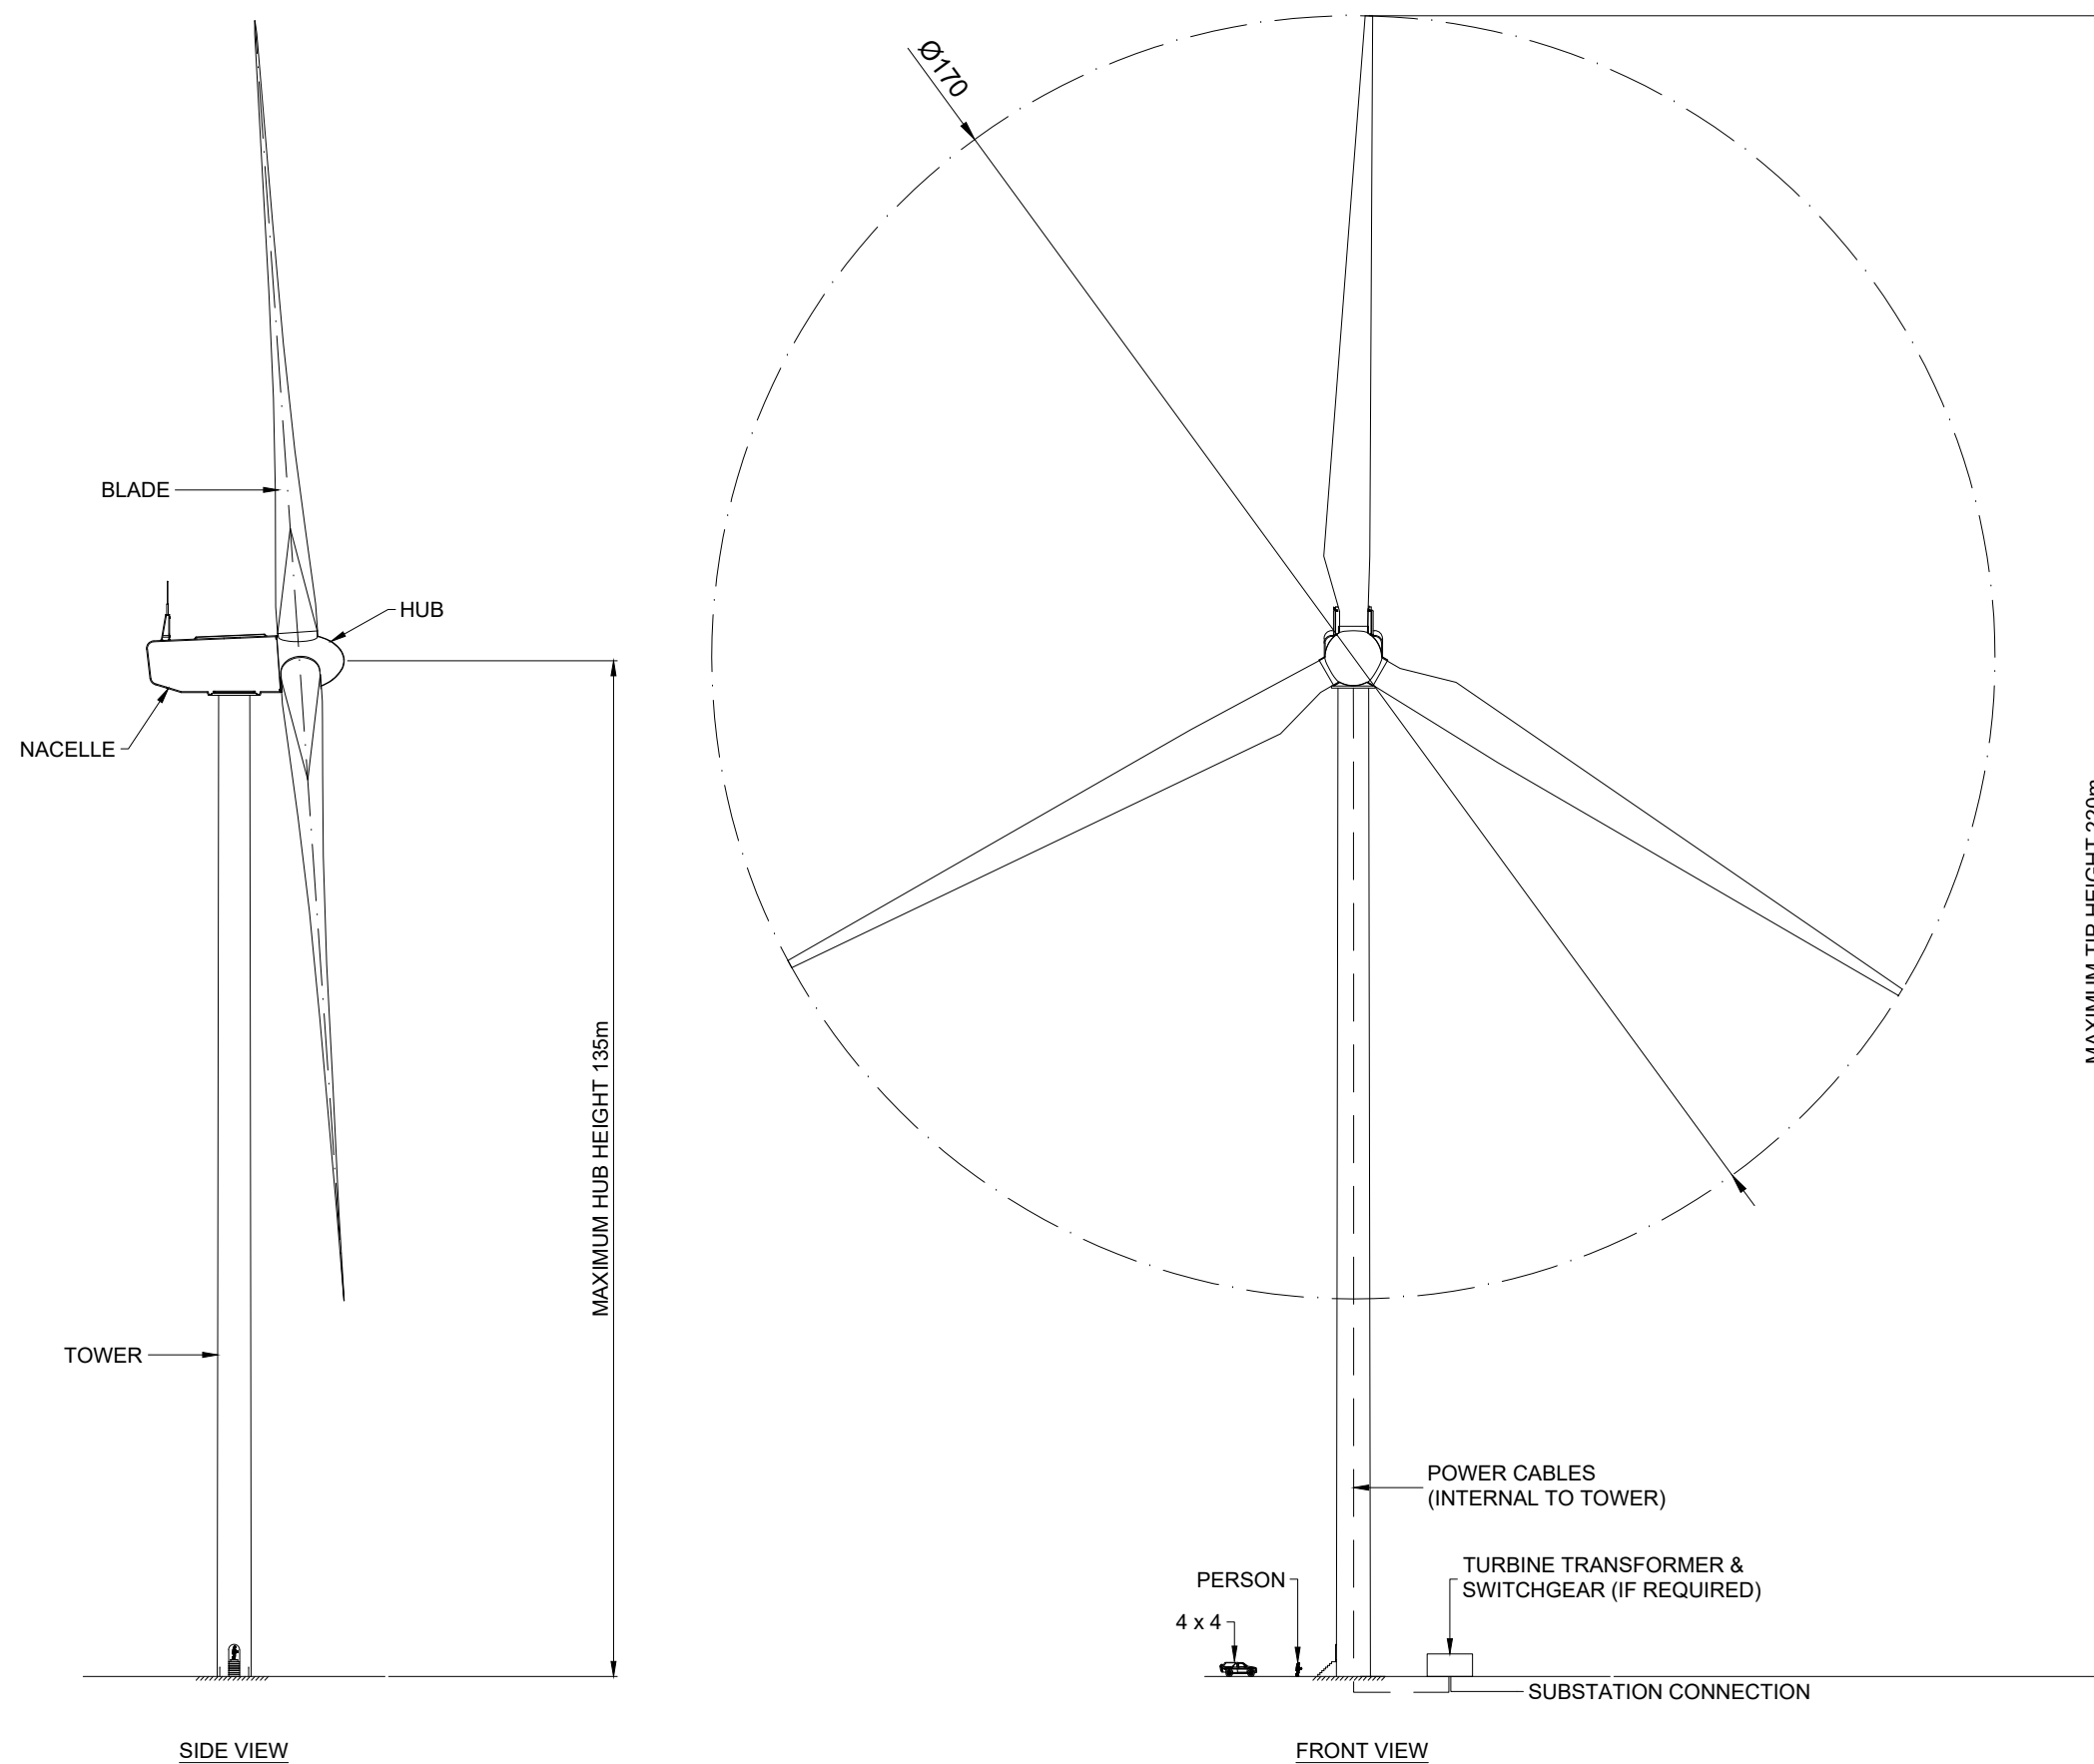

TIP HEIGHT: 220m
HUB HEIGHT: 135m

LAYOUT DWG	N/A	T-LAYOUT NO.	N/A
------------	-----	--------------	-----

DRAWING NUMBER	04728-RES-WTG-DR-PT-001	REV	1
----------------	-------------------------	-----	---

SCALE - 1:1000 @ A3

**ENVIRONMENTAL IMPACT
ASSESSMENT REPORT 2023**

THIS DRAWING IS THE PROPERTY OF RENEWABLE ENERGY SYSTEMS LTD. AND NO REPRODUCTION MAY BE MADE IN WHOLE OR IN PART WITHOUT PERMISSION