


**LONGCROFT
WIND FARM**

FIGURE 3.7

**TYPICAL TRANSFER
STATION**

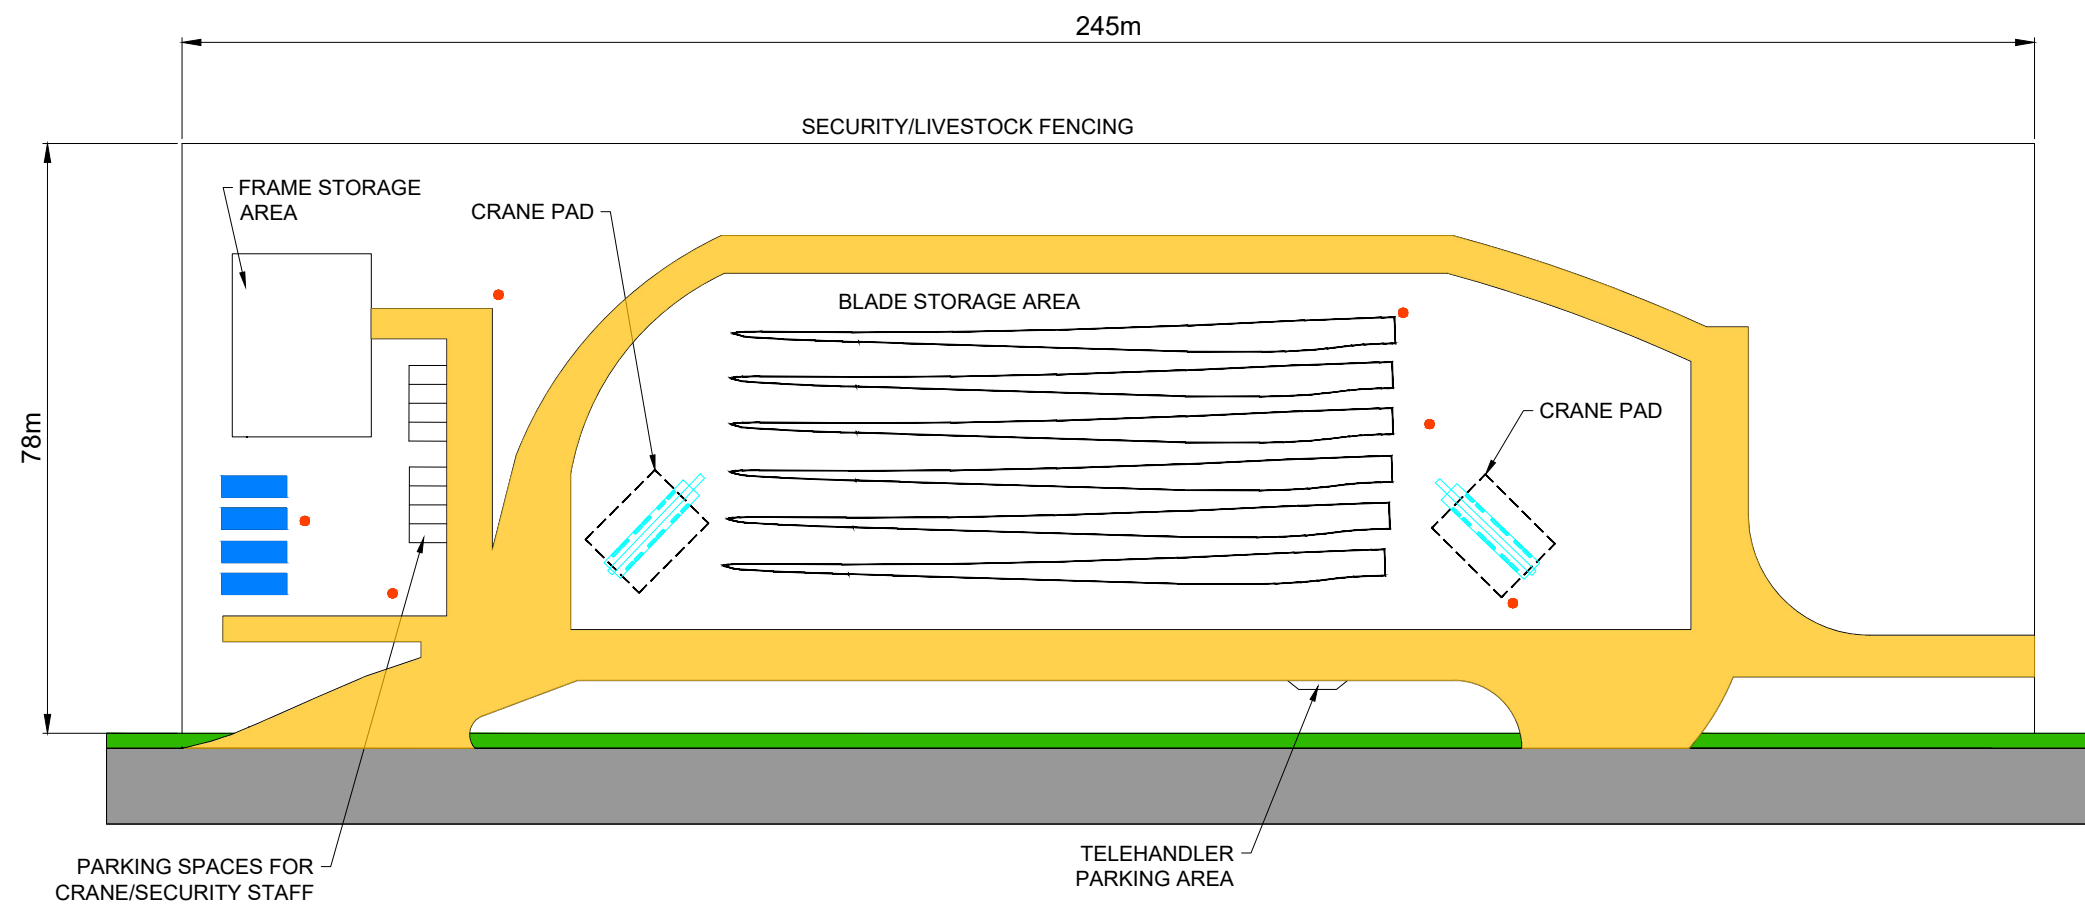

PLAN
SCALE: 1:1000

KEY:

- WELFARE CABIN
- LIGHTING TOWER
- LIEBHERR LTM 1250-6.1 MOBILE CRANE

NOTES:

1. DO NOT SCALE FROM THIS DRAWING.

LAYOUT DWG	N/A	T-LAYOUT NO.	N/A
------------	-----	--------------	-----

DRAWING NUMBER	04728-RES-ACC-DR-PT-001	REV	2
----------------	-------------------------	-----	---

SCALE - AS SHOWN @ A3

**ENVIRONMENTAL IMPACT
ASSESSMENT REPORT**

THIS DRAWING IS THE PROPERTY OF RENEWABLE ENERGY SYSTEMS LTD. AND NO REPRODUCTION MAY BE MADE IN WHOLE OR IN PART WITHOUT PERMISSION