



**LONGCROFT
WIND FARM**

FIGURE 3.8c


**TYPICAL DRAINAGE
DETAILS**

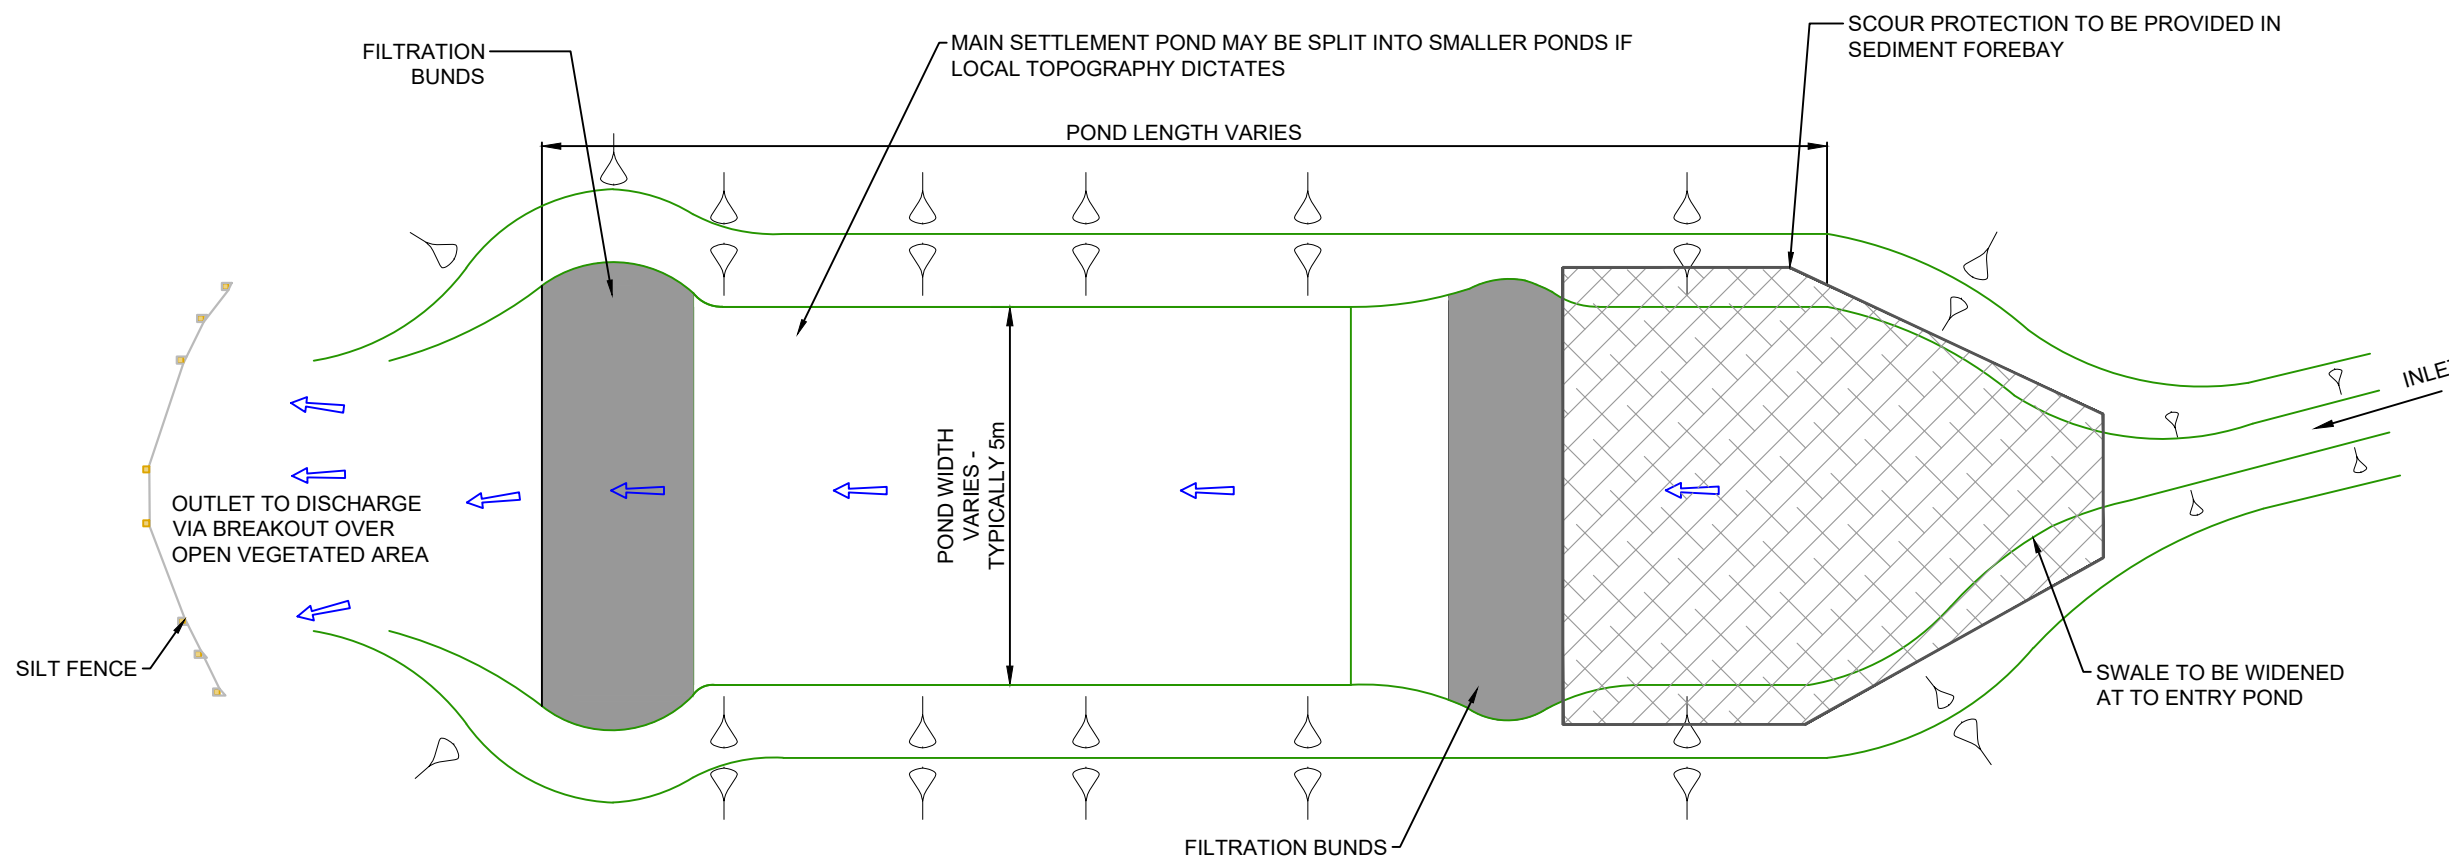

TYPICAL SETTLEMENT POND DETAIL - PLAN

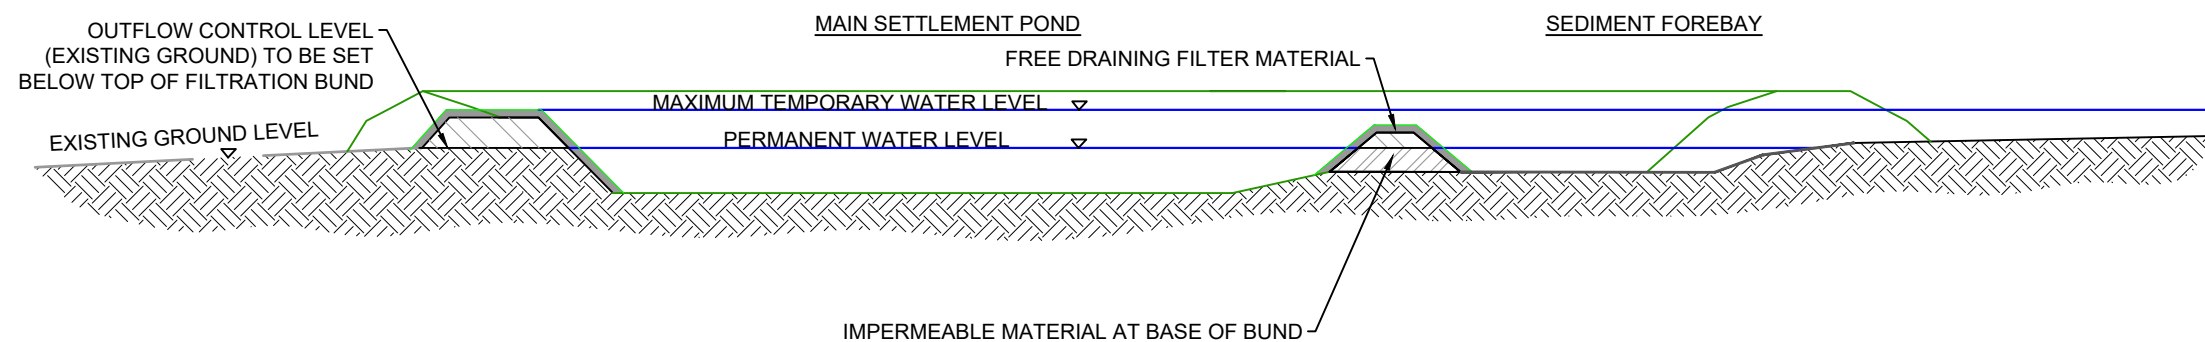

TYPICAL SETTLEMENT POND DETAIL - LONG SECTION

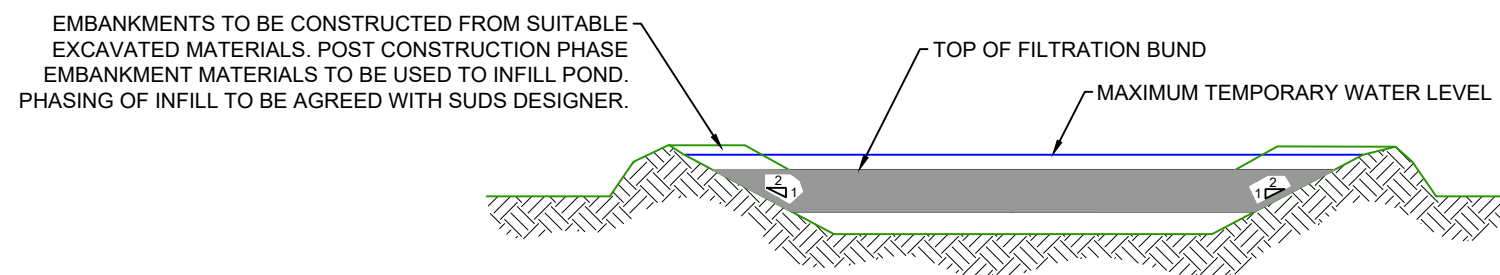

TYPICAL SETTLEMENT POND DETAIL - CROSS SECTION

NOTES:

1. SUDS SYSTEM TO BE CONSTRUCTED PRIOR TO, OR AT THE SAME TIME AS THE ACCESS ROAD & HARDSTANDS. INTERIM MEASURES SUCH AS THE PLACEMENT OF SILT FENCES TO BE USED AROUND WATERCOURSES AND RETAINED IN PLACE UNTIL SUDS ARE ESTABLISHED AND PROVIDING SUFFICIENT SILT REMOVAL.
2. SETTLEMENT PONDS TO BE CONSTRUCTED IN A MANNER WHEREBY THEY MAY BE EASILY INFILLED AT A LATER DATE (POST COMPLETION OF THE ACCESS TRACK CONSTRUCTION). ONLY SUITABLE MATERIALS EXCAVATED FROM THE POND TO BE USED TO FORM PART OF THE EMBANKMENT AROUND THE POND.
3. THE LEVEL OF SILT IN RUNOFF DURING CONSTRUCTION IS TO BE MONITORED VISUALLY AND EXCESSIVE SILT LEVELS IN ANY AREA TO BE TEMPORARILY MANAGED BY PLACING SILT FENCES AT THE PROBLEM AREAS.
4. SILT LEVELS AT CHECK DAMS AND POND FOREBAYS TO BE VISUALLY INSPECTED AS PART OF AN ONGOING MAINTENANCE PROGRAMME DURING THE CONSTRUCTION PHASE. WHERE CHECK DAMS BECOME CLOGGED WITH SILT OR VEGETATION, STONE CHECK DAM TO BE REMOVED AND DISPOSED OF APPROPRIATELY.

| | | | |
|------------|-----|--------------|-----|
| LAYOUT DWG | N/A | T-LAYOUT NO. | N/A |
|------------|-----|--------------|-----|

| | | | |
|----------------|-------------------------|-----|---|
| DRAWING NUMBER | 04728-RES-DRN-DR-CE-003 | REV | 2 |
|----------------|-------------------------|-----|---|

SCALE - NTS @ A3

**ENVIRONMENTAL IMPACT
ASSESSMENT REPORT 2023**

THIS DRAWING IS THE PROPERTY OF RENEWABLE ENERGY SYSTEMS LTD. AND NO REPRODUCTION MAY BE MADE IN WHOLE OR IN PART WITHOUT PERMISSION