

350000

352000

354000















356000

358000





360000



**LEGEND**

-  Site Boundary
-  Survey Area (Site Boundary 250 m Buffer & Access Track 100 m Buffer)
-  Proposed Turbine Location
-  Site Entrance
-  Hardstanding
-  Battery Storage Compound
-  Watercourse Crossing
-  Substation Compound
-  Temporary Concrete Batching Plant
-  Temporary Construction Compound
-  Borrow Pit Search Area
-  Existing Road
-  Proposed Track
-  Upgraded Track

**Priority and Sensitive Habitat**


-  Watercourse
-  H4030 European Dry Heath
-  H7130 Blanket Mire
-  H4030 European Dry Heath & H7130 Blanket Mire

658000

656000

654000

405.064862.00001.0020.0 Priority and Sensitive Habitats Map

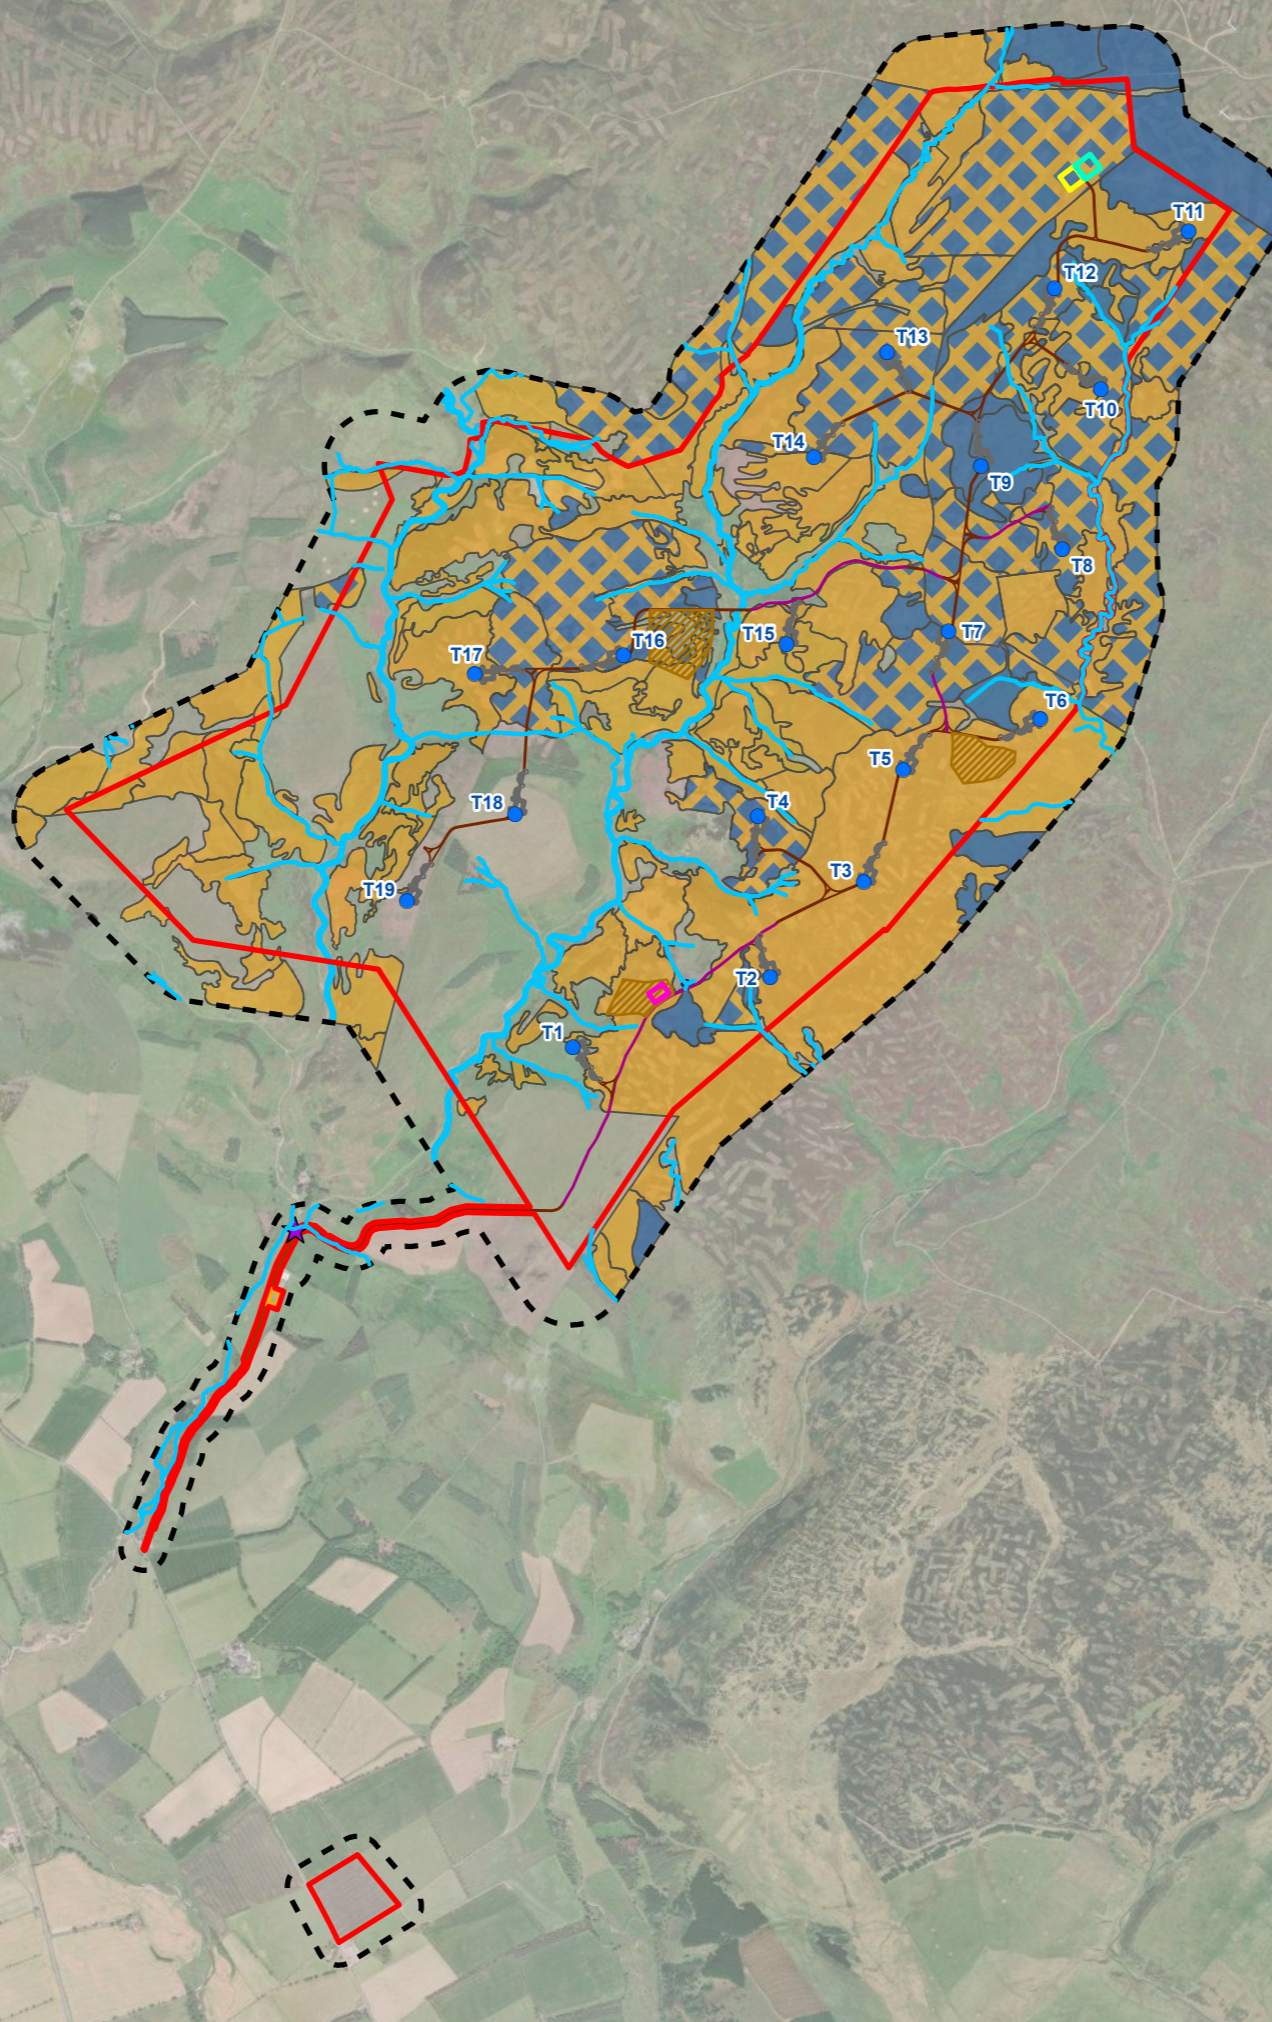

**SLR**

4/5 LOCHSIDE VIEW  
EDINBURGH PARK  
EDINBURGH  
EH12 9DH

T: +44 (0)131 335 6830  
www.slrconsulting.com

**LONGCROFT WIND FARM**

---

**LONGCROFT HABITAT REPORT**

---


**PRIORITY & SENSITIVE HABITAT MAP**

---


**DRAWING 8.2.5a**

---

Scale 1:35,000 @ A3      Date OCTOBER 2023

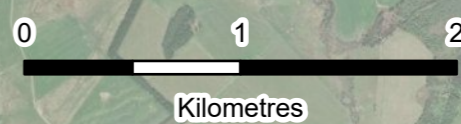



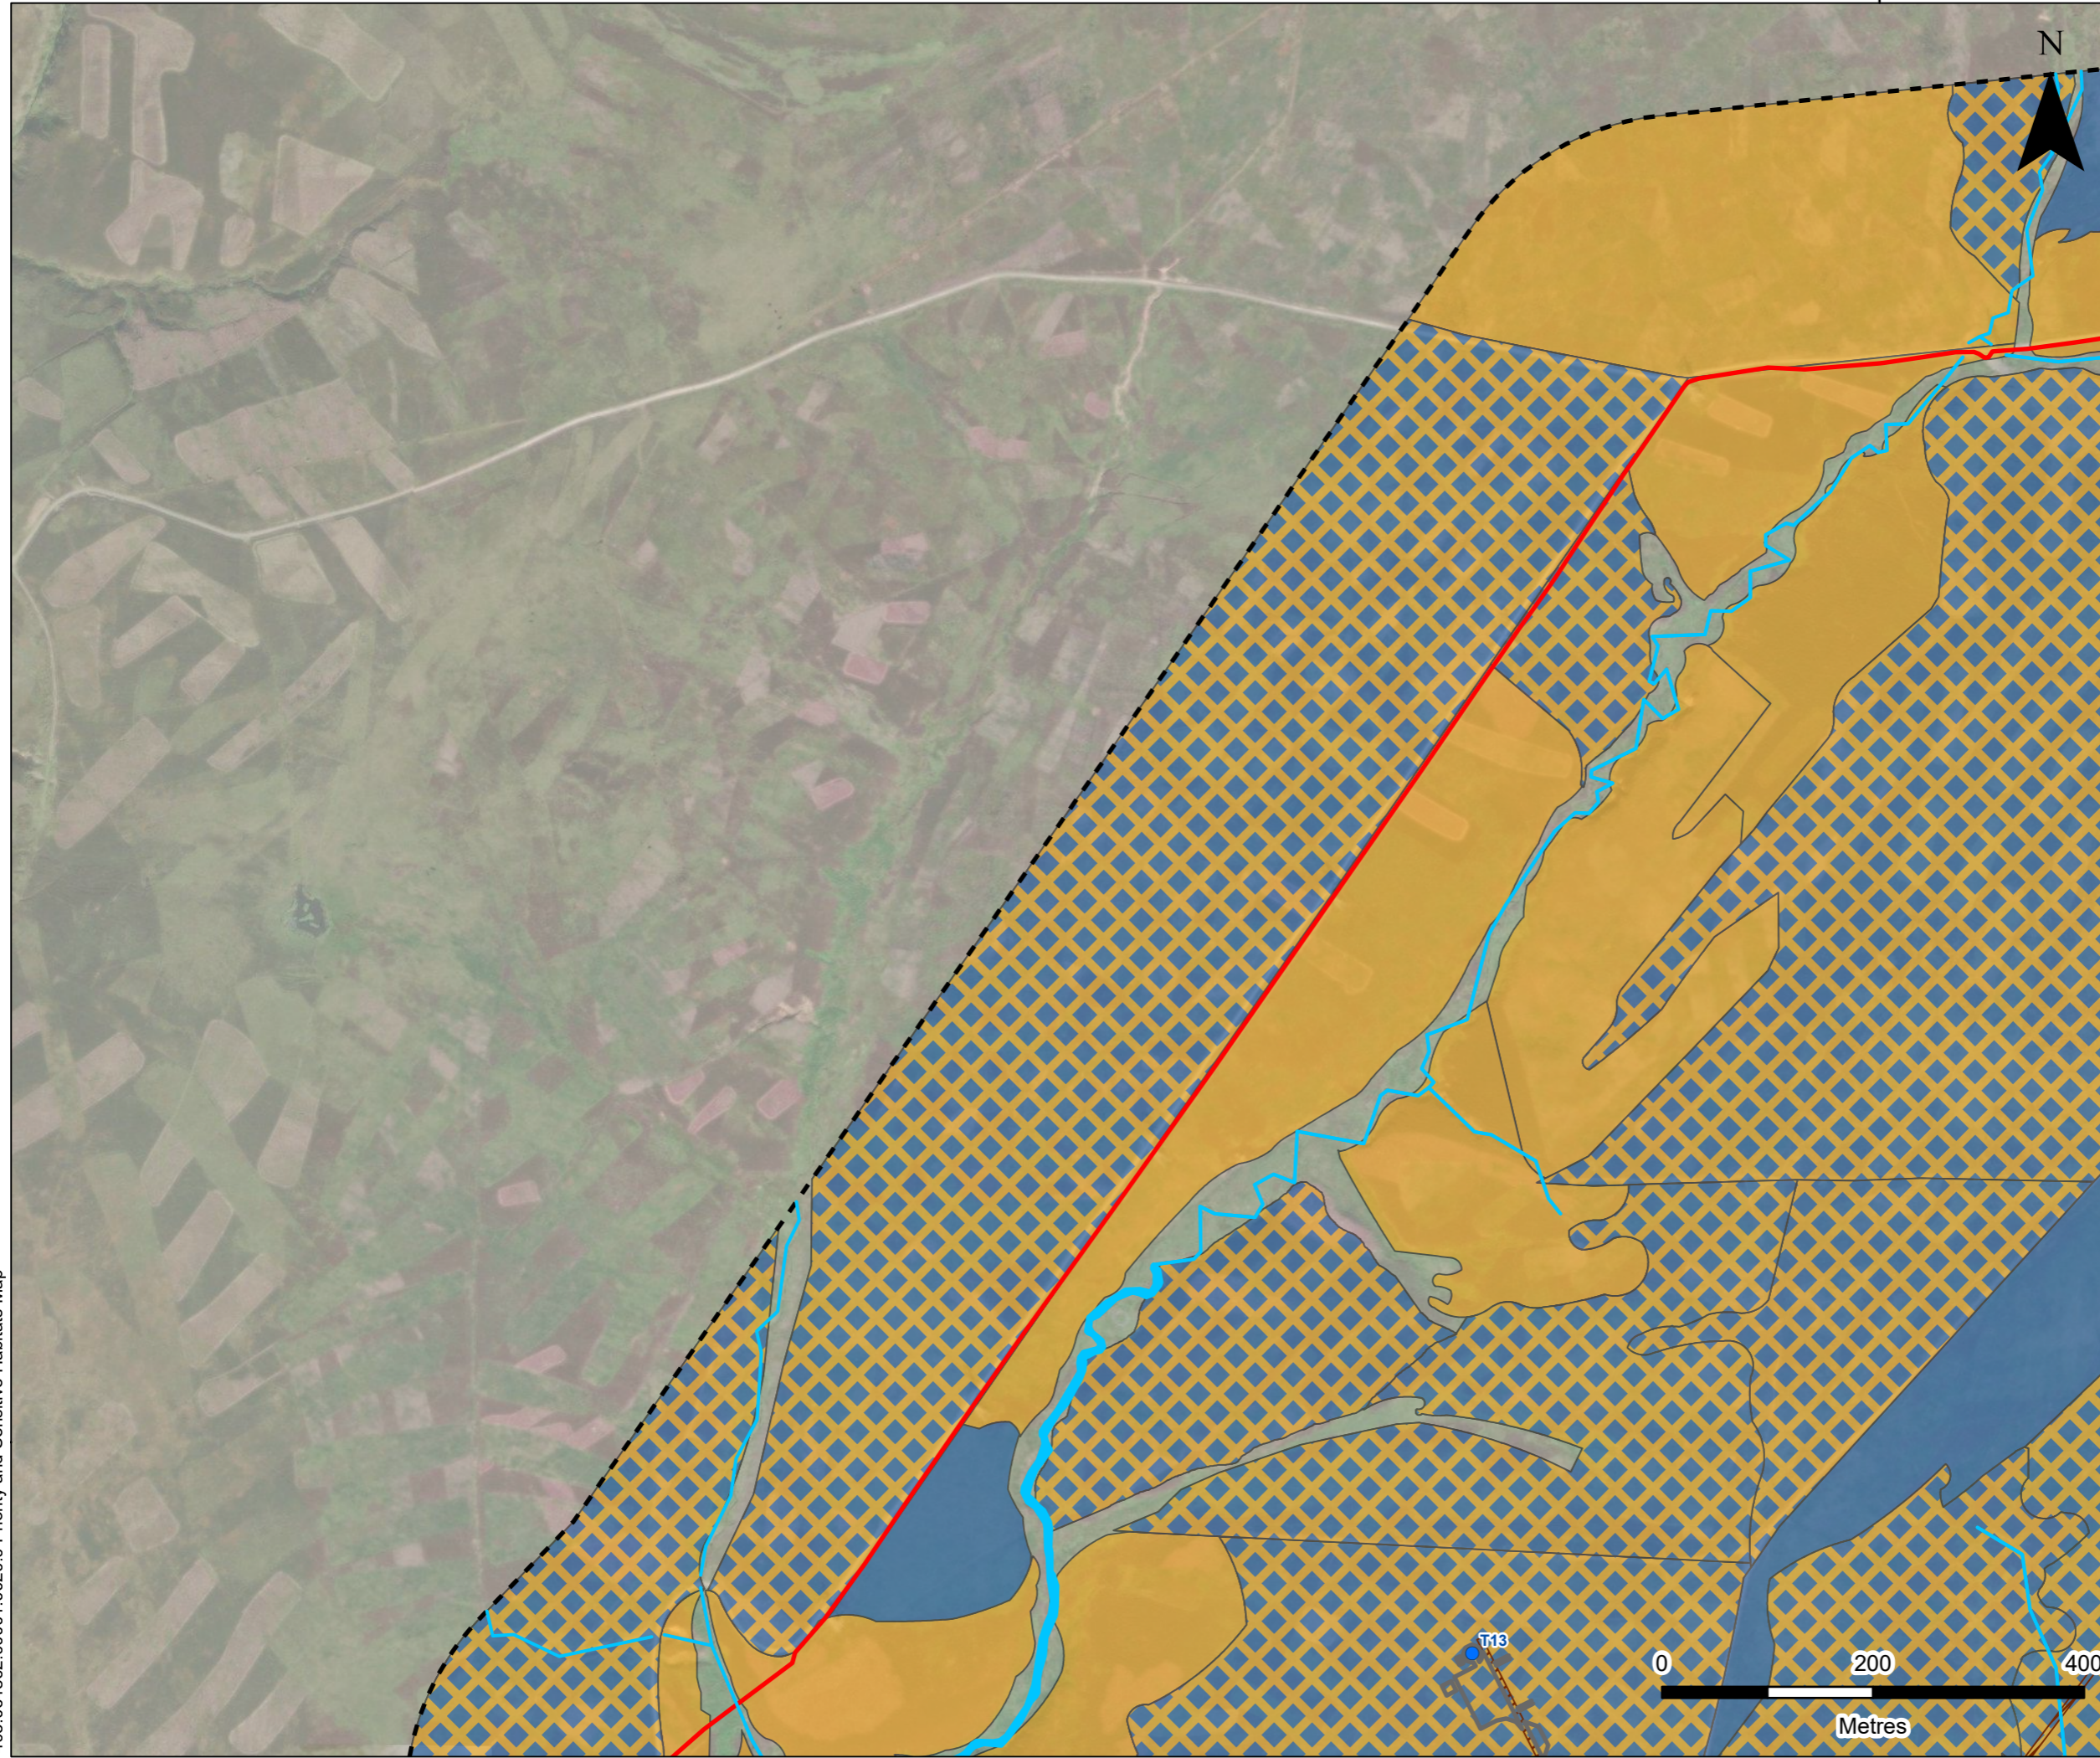

**LEGEND**

- Site Boundary
- Survey Area (Site Boundary 250 m Buffer & Access Track 100 m Buffer)
- Proposed Turbine Location
- Hardstanding
- Proposed Track

**Priority and Sensitive Habitat**

- Watercourse
- H4030 European Dry Heath
- H7130 Blanket Mire
- H4030 European Dry Heath & H7130 Blanket Mire



**SLR**

4/5 LOCHSIDE VIEW  
EDINBURGH PARK  
EDINBURGH  
EH12 9DH

T: +44 (0)131 335 6830  
www.slrconsulting.com

**LONGCROFT WIND FARM**

---

**LONGCROFT HABITAT REPORT**

---

**PRIORITY & SENSITIVE  
HABITAT MAP**

---


**DRAWING 8.2.5b**

Scale 1:6,000 @ A3	Date OCTOBER 2023
--------------------	-------------------



405.064862.00001.0020.0 Priority and Sensitive Habitats Map



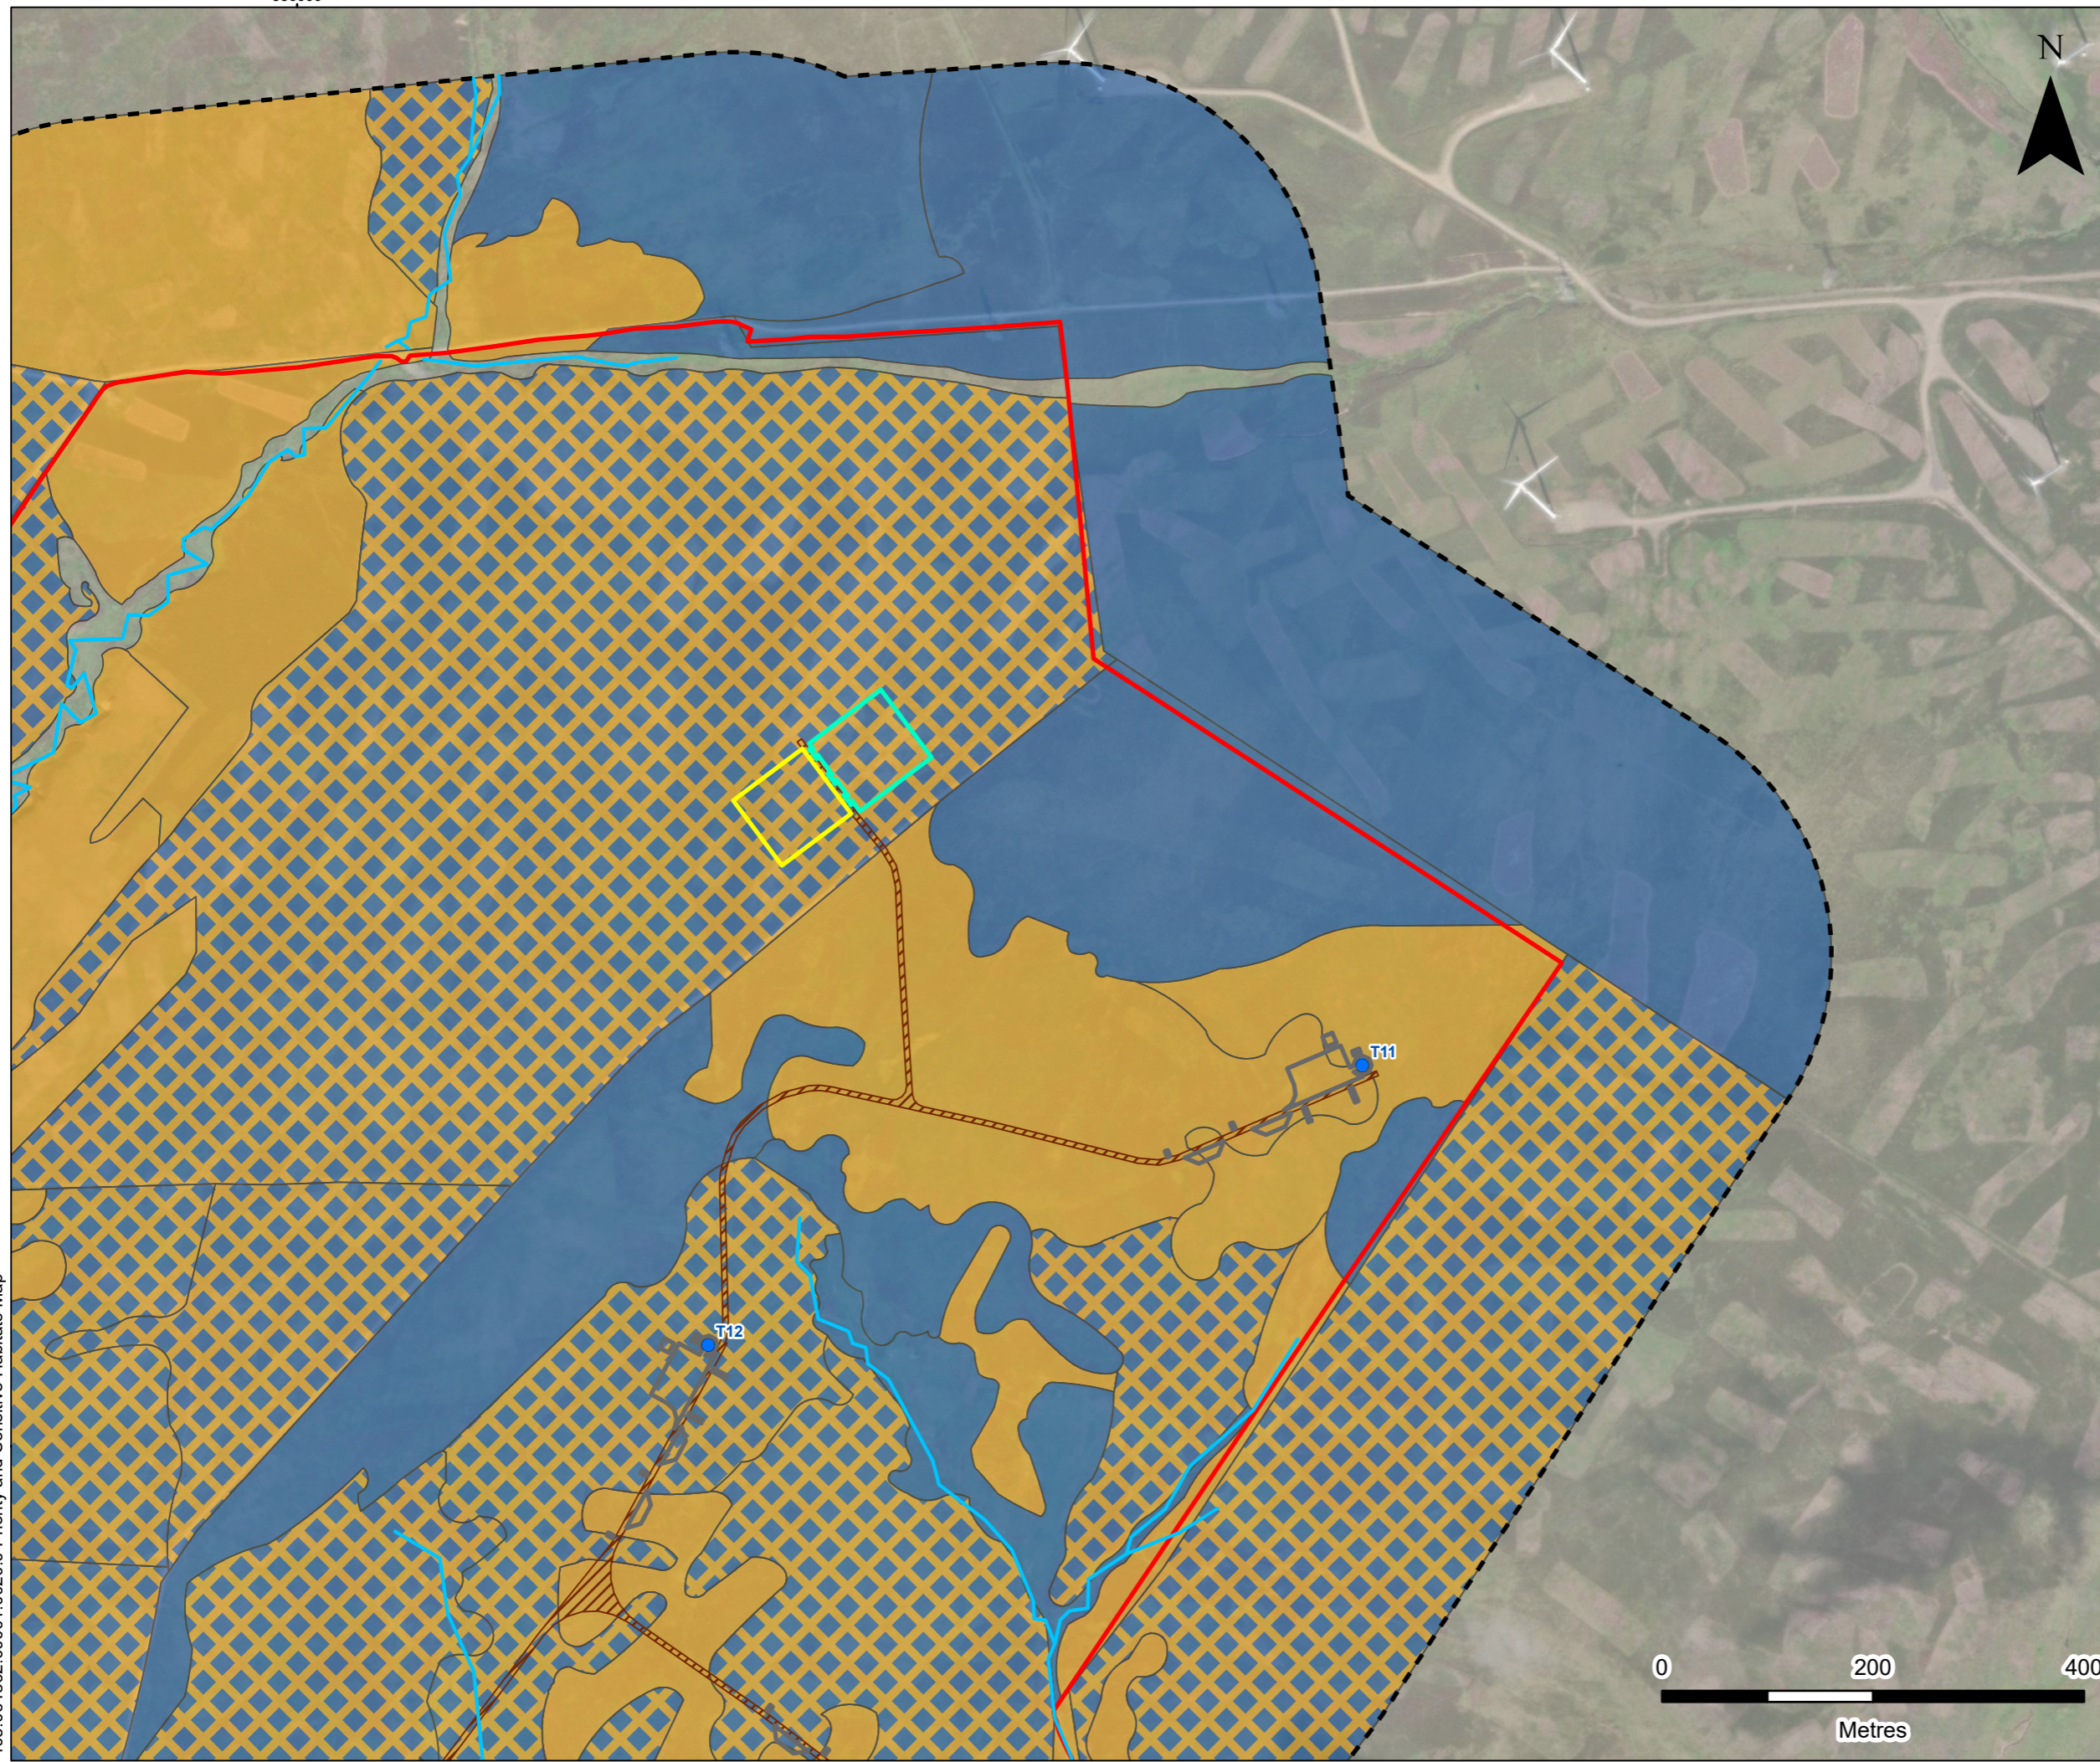

**LEGEND**

- Site Boundary
- Survey Area (Site Boundary 250 m Buffer & Access Track 100 m Buffer)
- Proposed Turbine Location
- Hardstanding
- Battery Storage Compound
- Substation Compound
- Proposed Track

**Priority and Sensitive Habitat**

- Watercourse
- H4030 European Dry Heath
- H7130 Blanket Mire
- H4030 European Dry Heath & H7130 Blanket Mire



**SLR**

4/5 LOCHSIDE VIEW  
EDINBURGH PARK  
EDINBURGH  
EH12 9DH

T: +44 (0)131 335 6830  
www.slrconsulting.com

LONGCROFT WIND FARM

---

LONGCROFT HABITAT REPORT

---

**PRIORITY & SENSITIVE  
HABITAT MAP**

---


**DRAWING 8.2.5c**



Scale	1:6,000 @ A3	Date	OCTOBER 2023
-------	--------------	------	--------------

405.064862.00001.0020.0 Priority and Sensitive Habitats Map



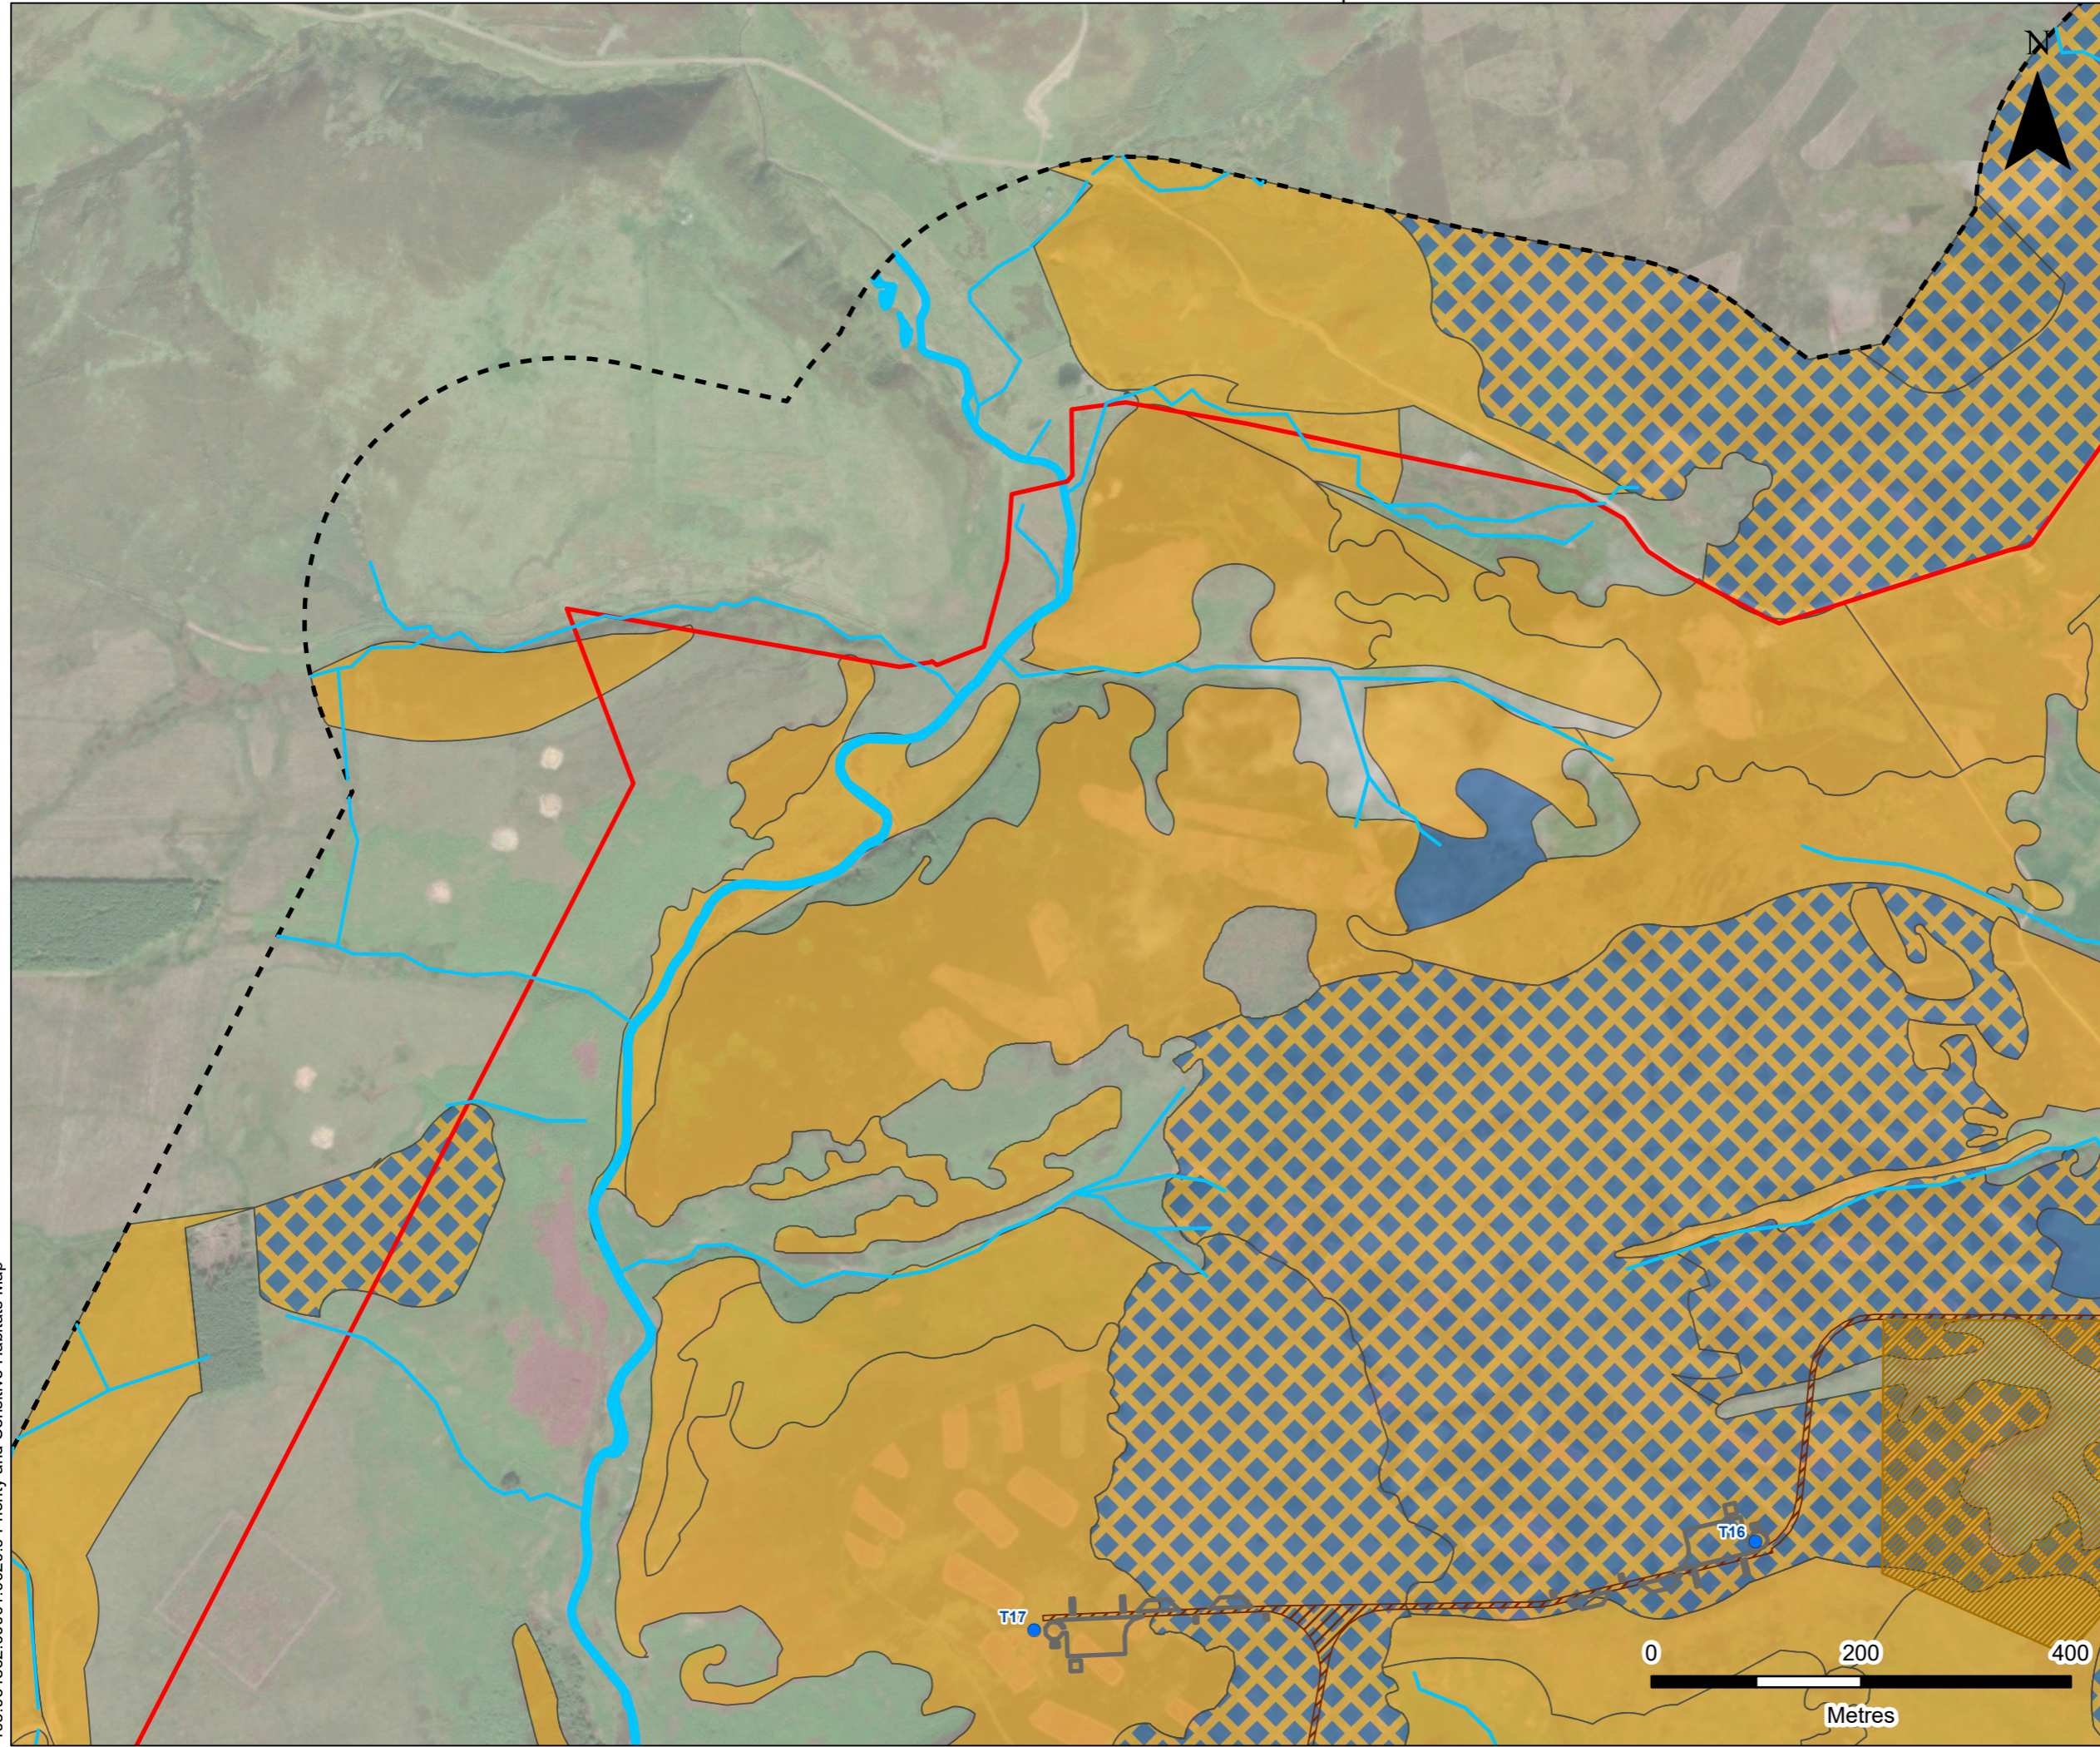

**LEGEND**

- Site Boundary
- Survey Area (Site Boundary 250 m Buffer & Access Track 100 m Buffer)
- Proposed Turbine Location
- Hardstanding
- Borrow Pit Search Area
- Proposed Track

**Priority and Sensitive Habitat**

- Watercourse
- H4030 European Dry Heath
- H7130 Blanket Mire
- H4030 European Dry Heath & H7130 Blanket Mire



**SLR**

4/5 LOCHSIDE VIEW  
EDINBURGH PARK  
EDINBURGH  
EH12 9DH

T: +44 (0)131 335 6830  
www.slrconsulting.com

**LONGCROFT WIND FARM**

---

**LONGCROFT HABITAT REPORT**

---

**PRIORITY & SENSITIVE  
HABITAT MAP**

---


**DRAWING 8.2.5d**

Scale 1:6,000 @ A3	Date OCTOBER 2023
--------------------	-------------------



405.064862.00001.0020.0 Priority and Sensitive Habitats Map



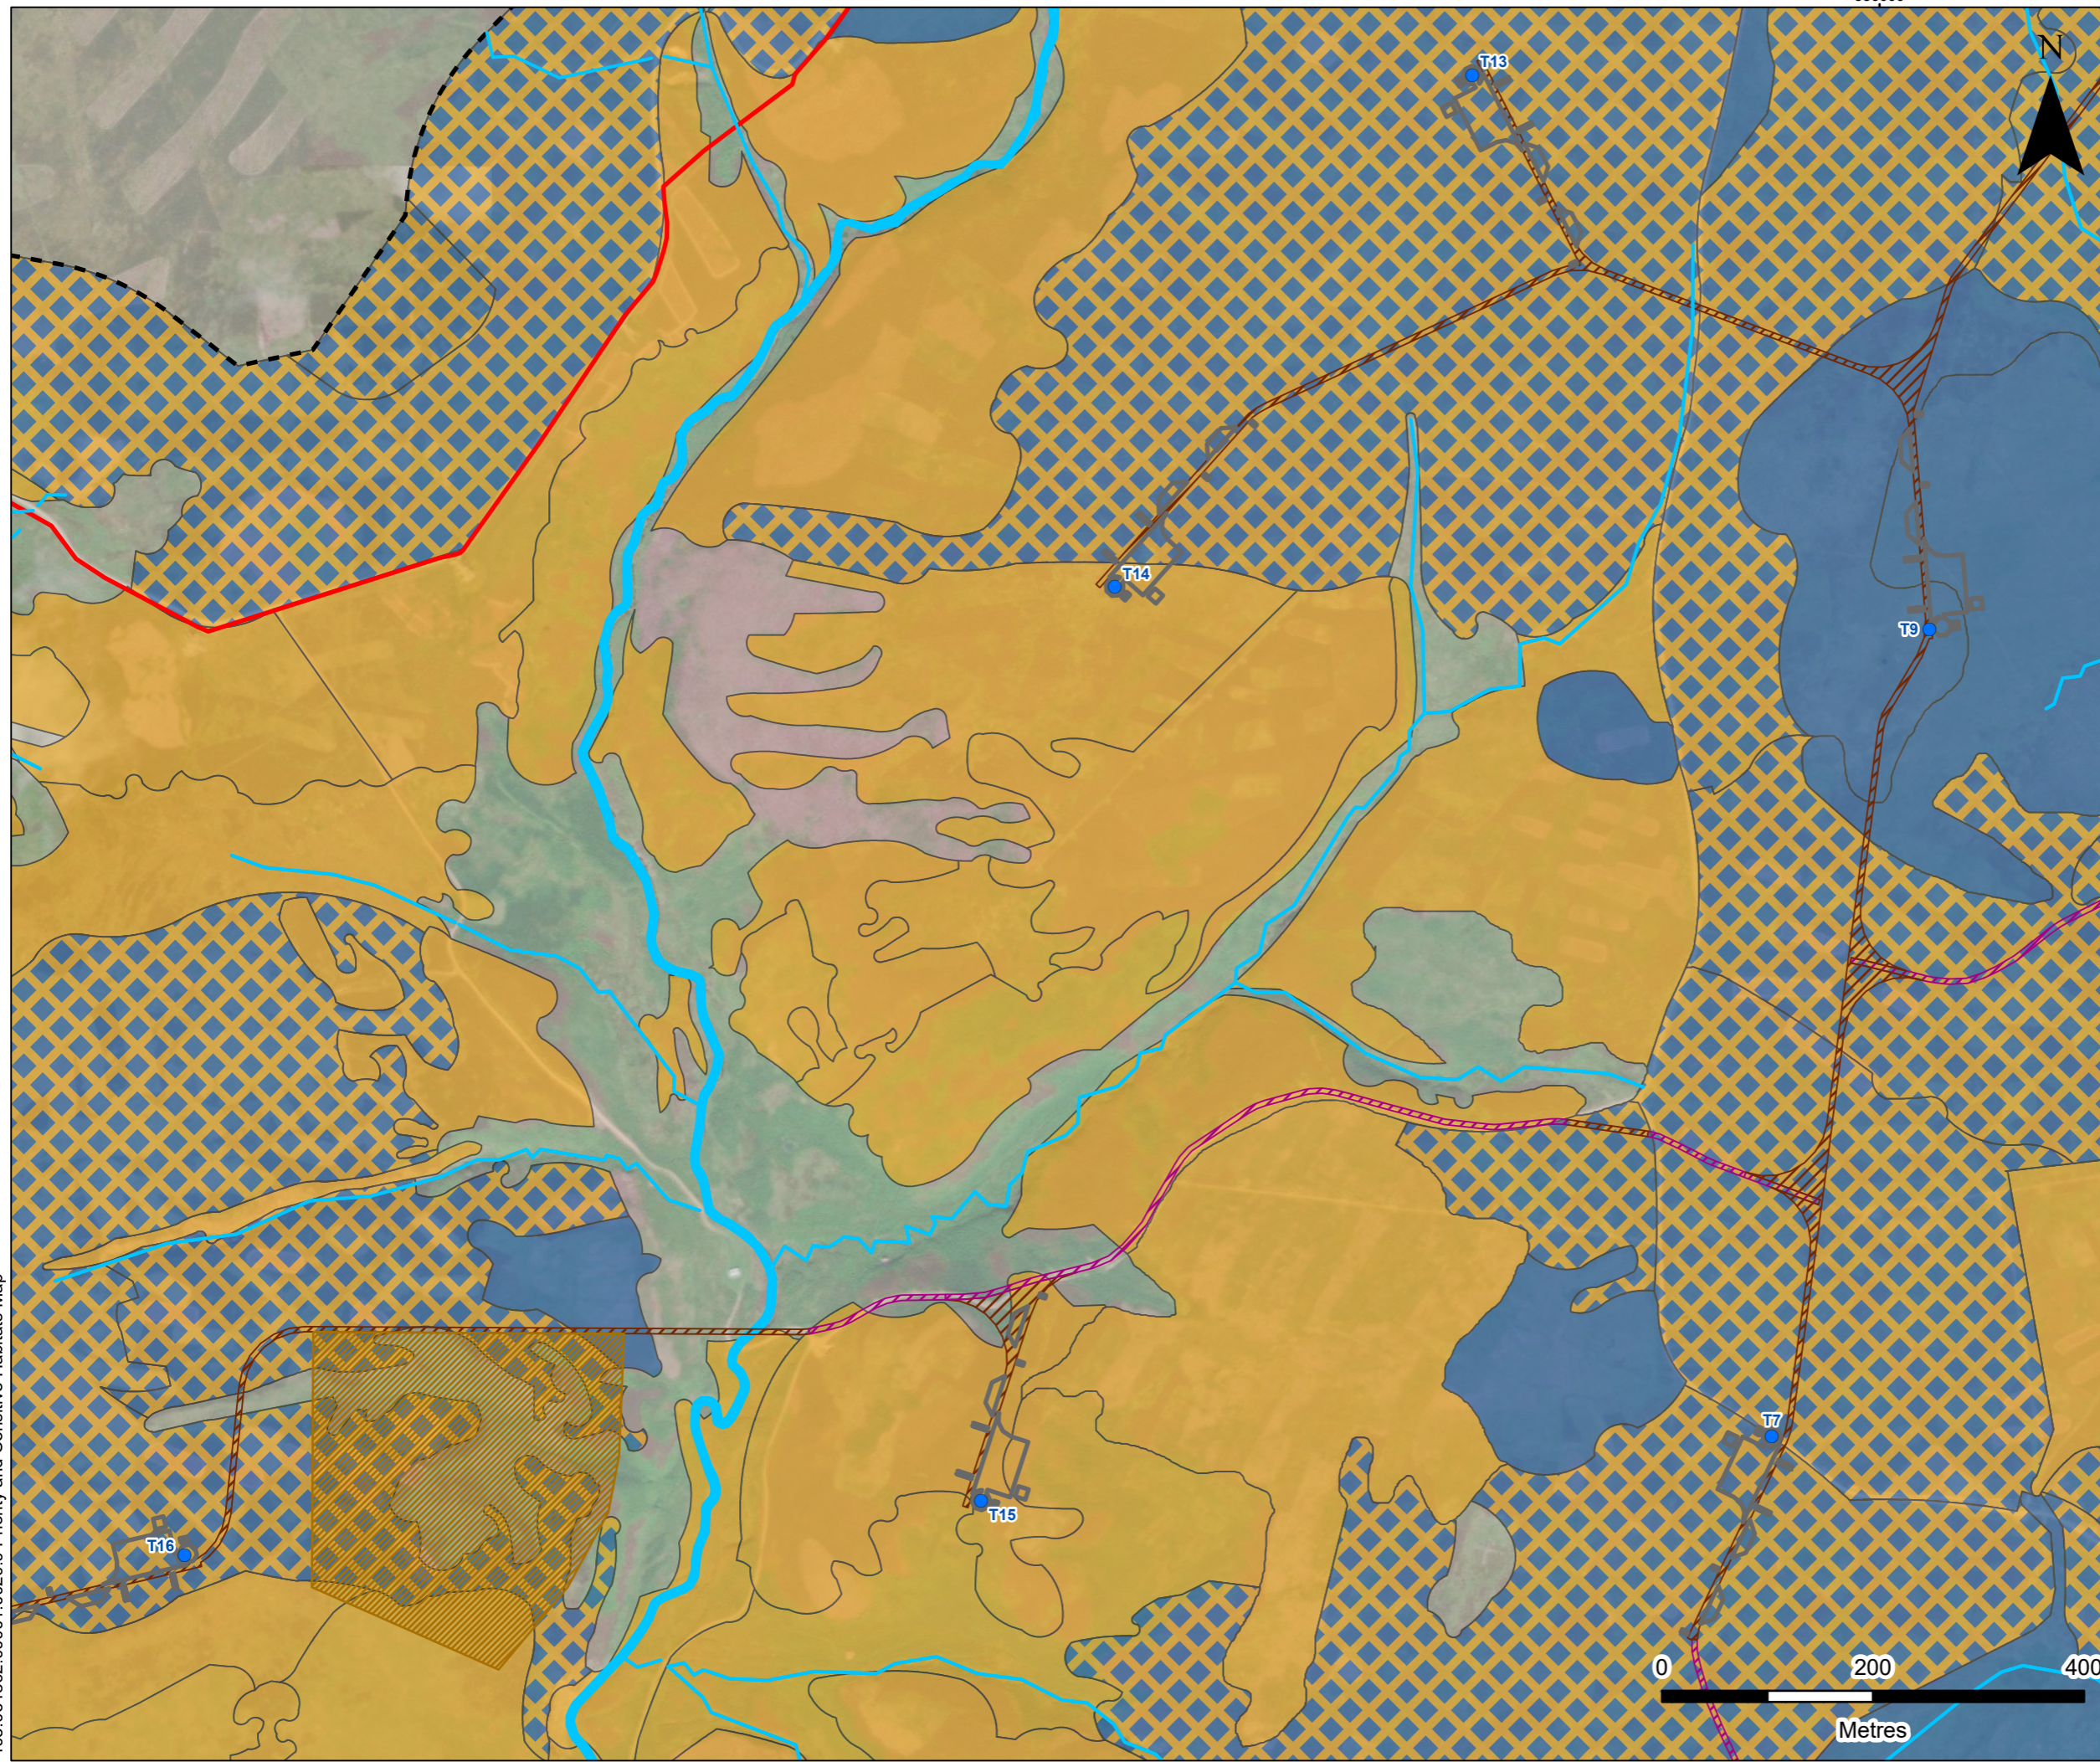

**LEGEND**

- Site Boundary
- Survey Area (Site Boundary 250 m Buffer & Access Track 100 m Buffer)
- Proposed Turbine Location
- Hardstanding
- Borrow Pit Search Area
- Proposed Track
- Upgraded Track

**Priority and Sensitive Habitat**

- Watercourse
- H4030 European Dry Heath
- H7130 Blanket Mire
- H4030 European Dry Heath & H7130 Blanket Mire



**SLR**

4/5 LOCHSIDE VIEW  
EDINBURGH PARK  
EDINBURGH  
EH12 9DH

T: +44 (0)131 335 6830  
www.slrconsulting.com

**LONGCROFT WIND FARM**

---

**LONGCROFT HABITAT REPORT**

---

**PRIORITY & SENSITIVE  
HABITAT MAP**

---


**DRAWING 8.2.5e**

Scale 1:6,000 @ A3	Date OCTOBER 2023
--------------------	-------------------

405.064862.00001.0020.0 Priority and Sensitive Habitats Map



356000

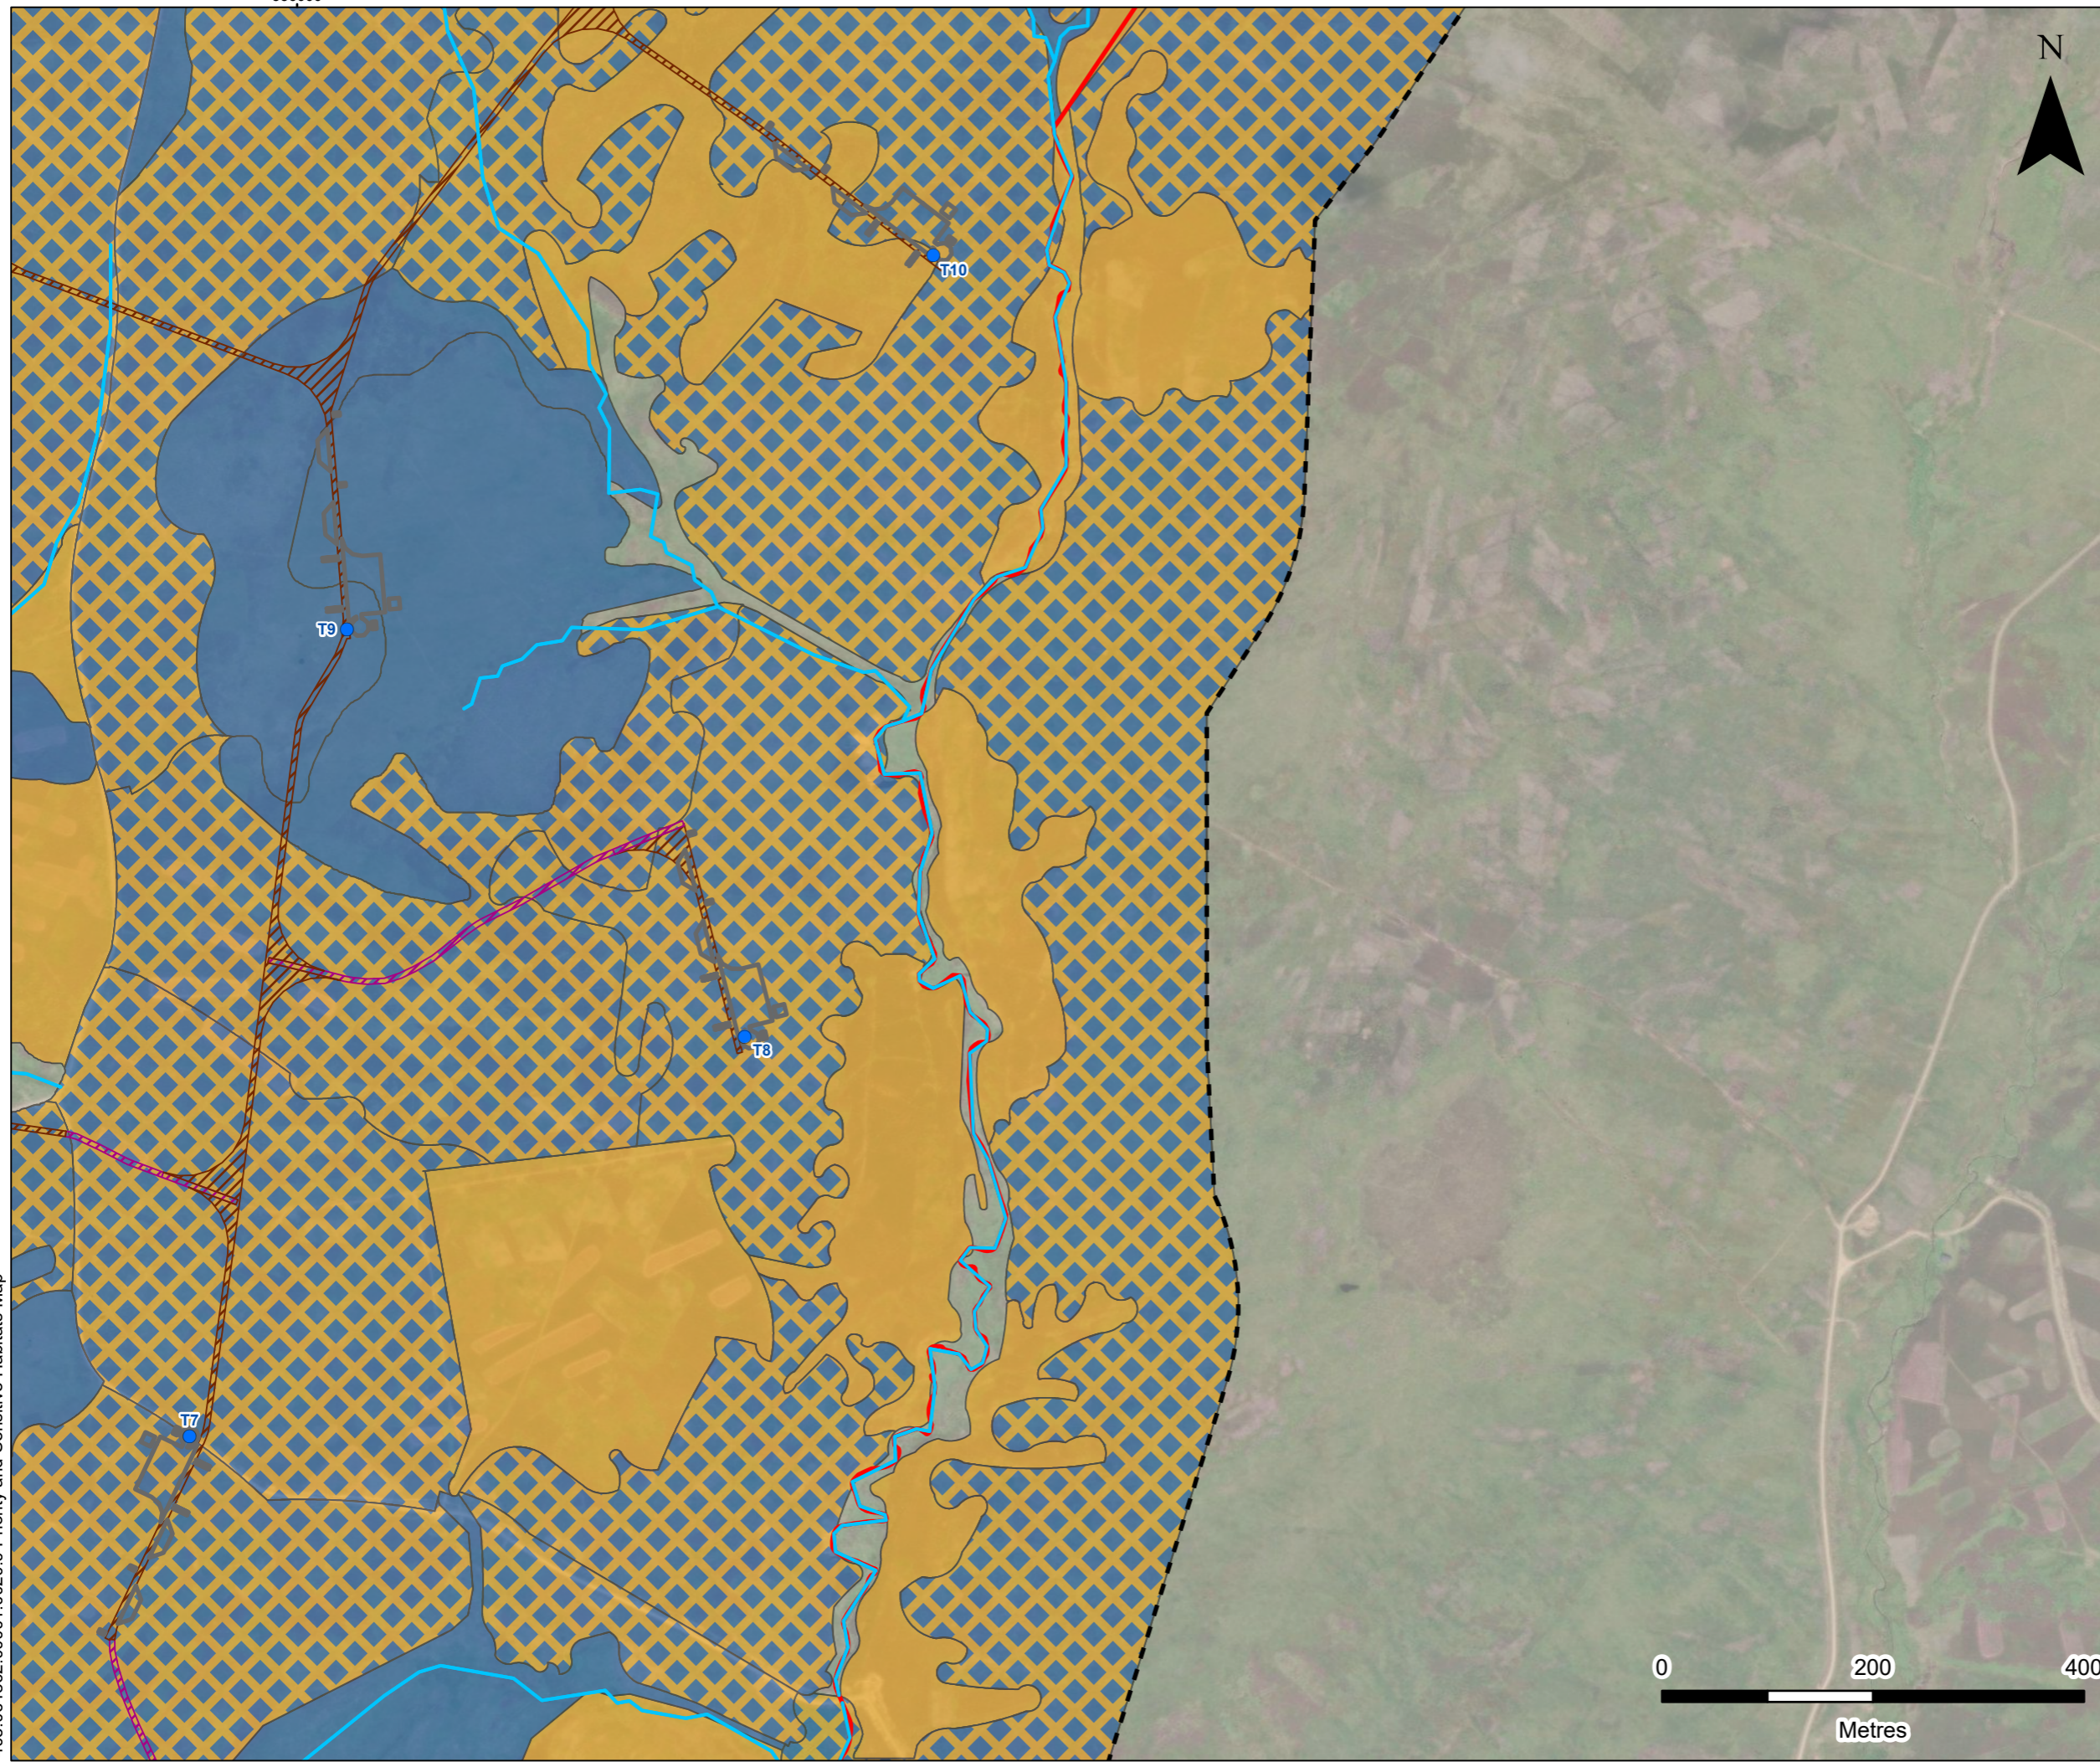


**LEGEND**

- Site Boundary
- Survey Area (Site Boundary 250 m Buffer & Access Track 100 m Buffer)
- Proposed Turbine Location
- Hardstanding
- Proposed Track
- Upgraded Track

**Priority and Sensitive Habitat**

- Watercourse
- H4030 European Dry Heath
- H7130 Blanket Mire
- H4030 European Dry Heath & H7130 Blanket Mire

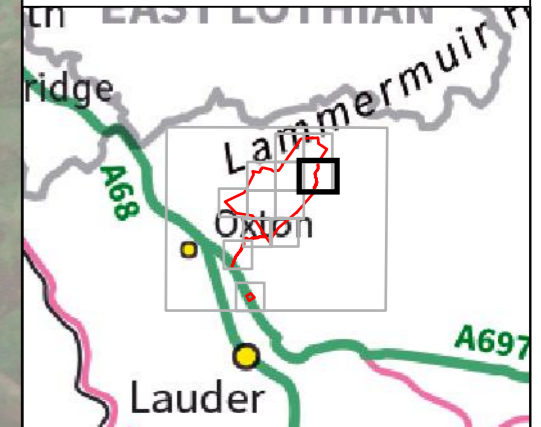

**SLR**

4/5 LOCHSIDE VIEW  
EDINBURGH PARK  
EDINBURGH  
EH12 9DH

T: +44 (0)131 335 6830  
www.slrconsulting.com

LONGCROFT WIND FARM

---


LONGCROFT HABITAT REPORT

---

**PRIORITY & SENSITIVE  
HABITAT MAP**

---


**DRAWING 8.2.5f**

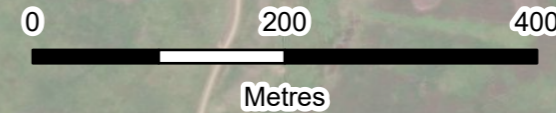

Scale 1:6,000 @ A3	Date OCTOBER 2023
-----------------------	----------------------

405.064862.00001.0020.0 Priority and Sensitive Habitats Map



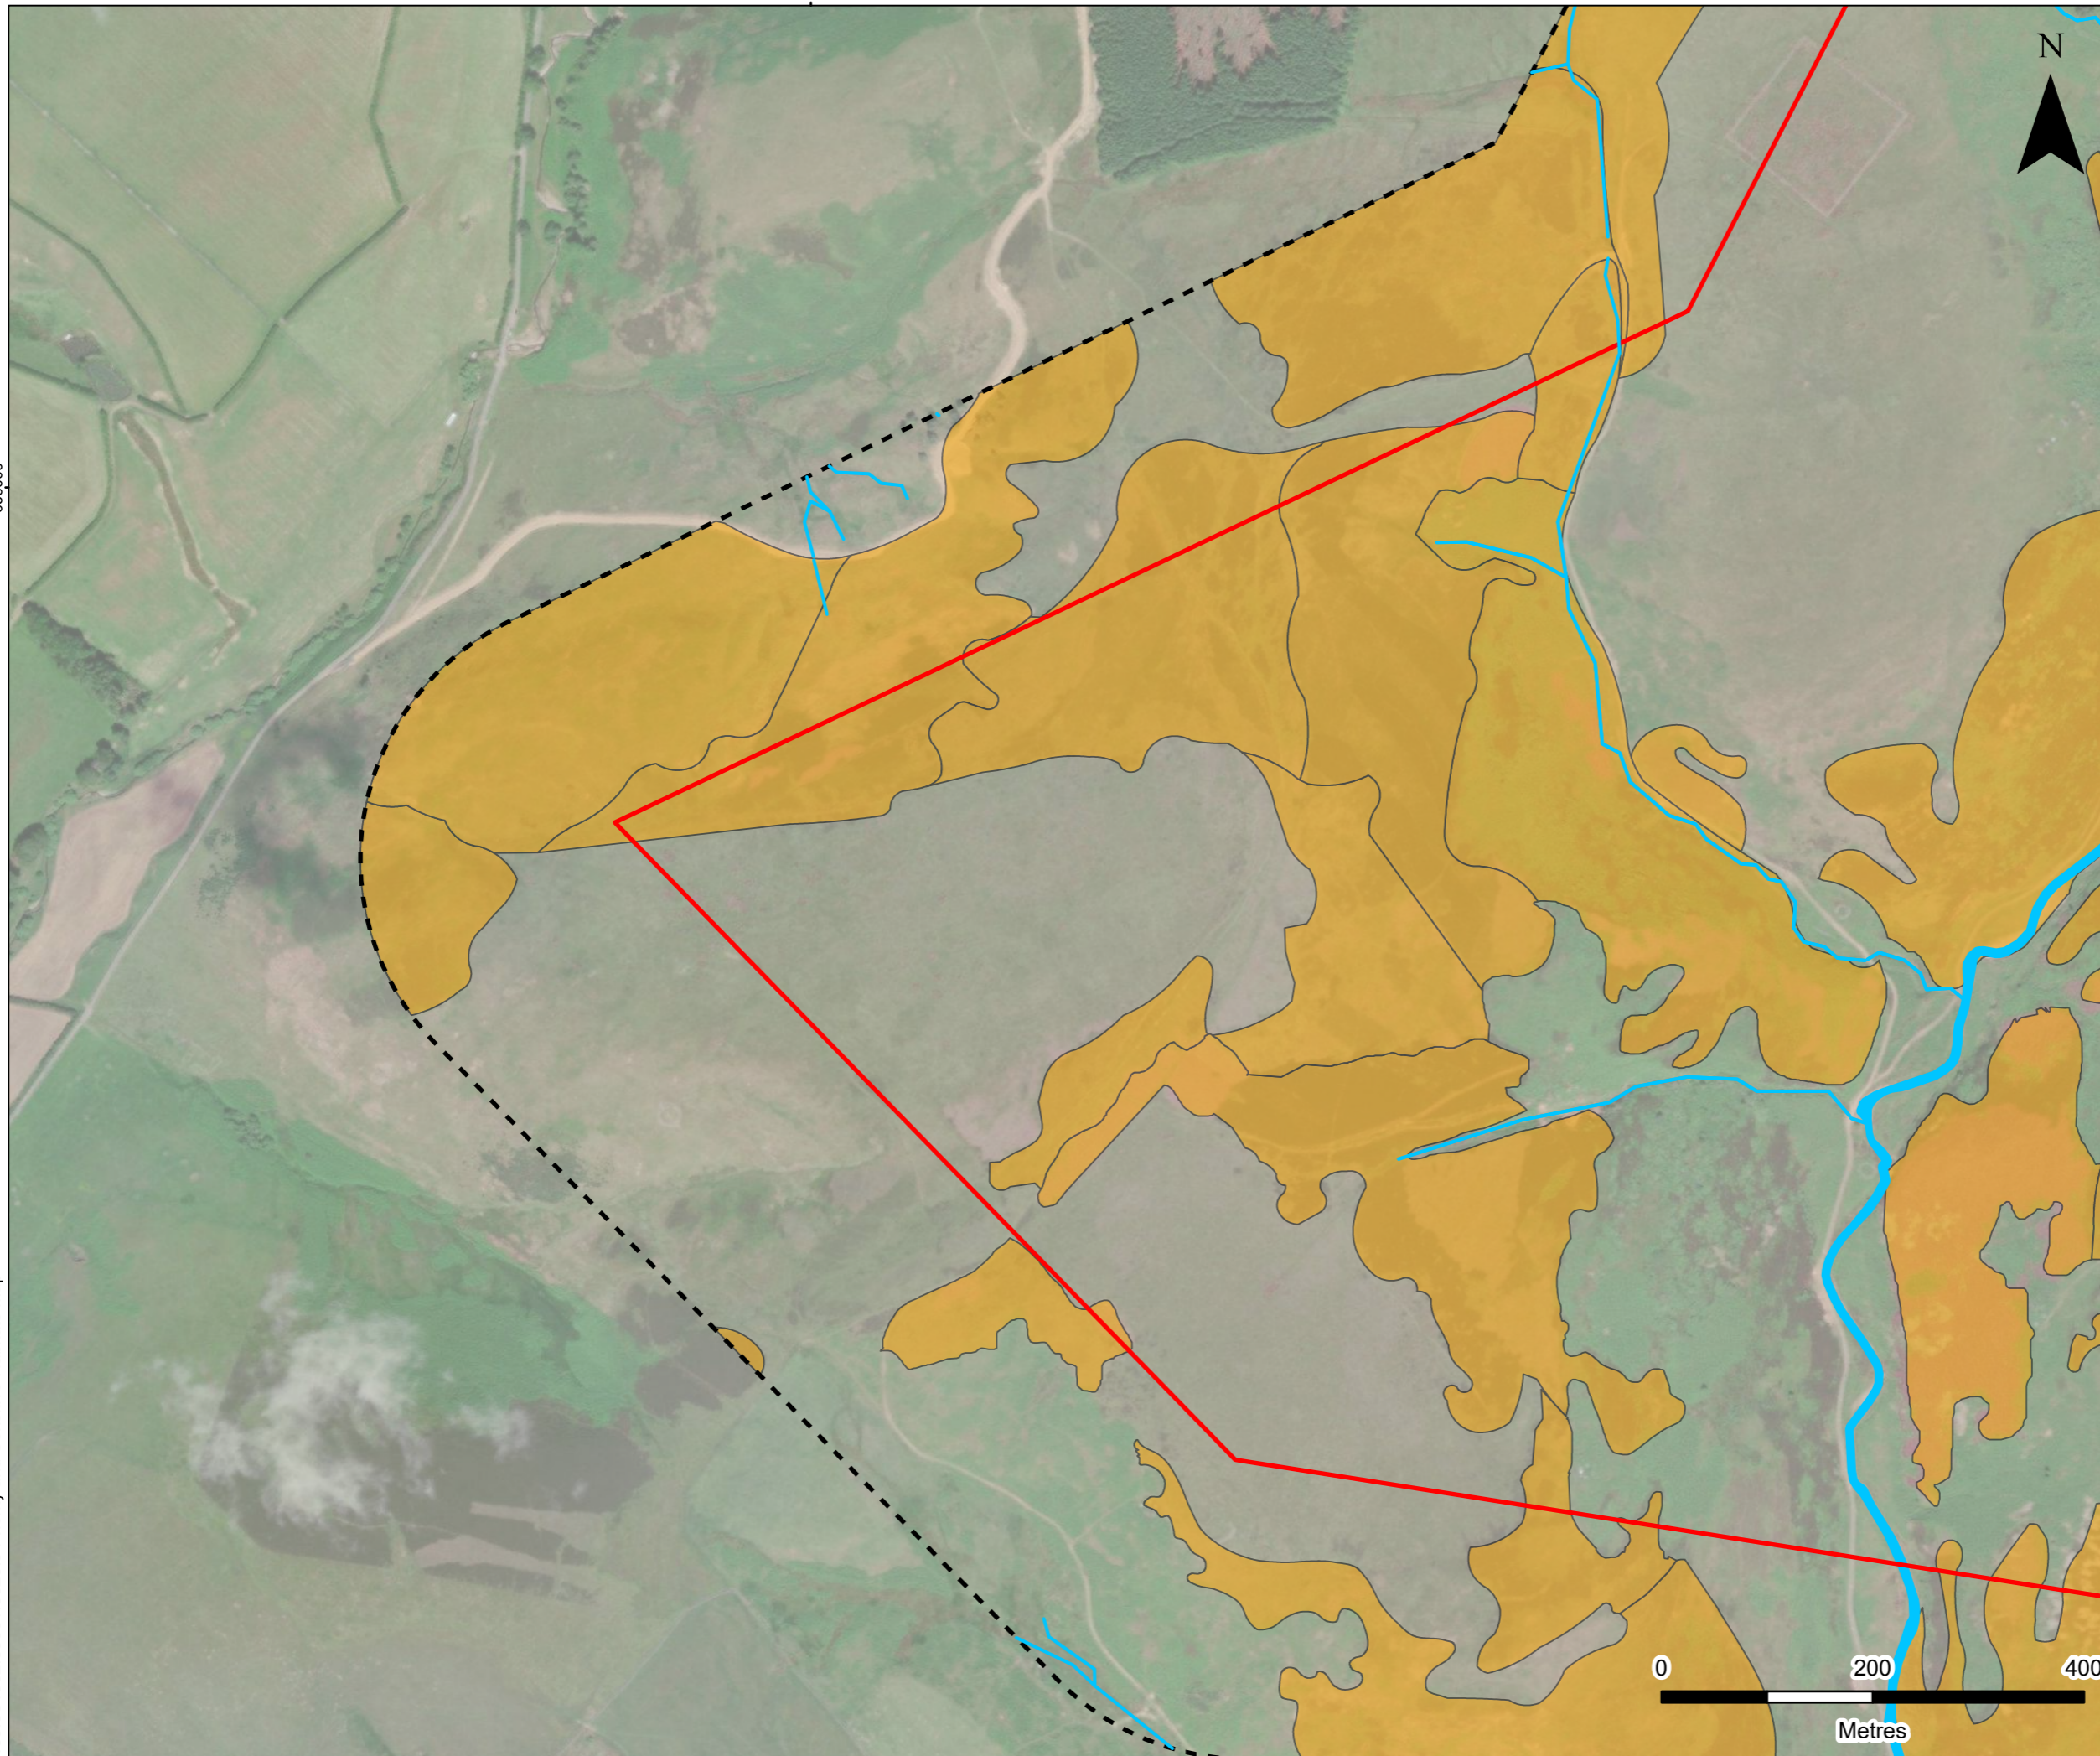

**LEGEND**

- Site Boundary
- Survey Area (Site Boundary 250 m Buffer & Access Track 100 m Buffer)

**Priority and Sensitive Habitat**

- Watercourse
- H4030 European Dry Heath



**SLR**

4/5 LOCHSIDE VIEW  
EDINBURGH PARK  
EDINBURGH  
EH12 9DH

T: +44 (0)131 335 6830  
www.slrconsulting.com

**LONGCROFT WIND FARM**

---

**LONGCROFT HABITAT REPORT**

---

**PRIORITY & SENSITIVE HABITAT MAP**

---

**DRAWING 8.2.5g**



Scale 1:6,000 @ A3 Date OCTOBER 2023







**LEGEND**


- Site Boundary
- Survey Area (Site Boundary 250 m Buffer & Access Track 100 m Buffer)
- Proposed Turbine Location
- Hardstanding
- Watercourse Crossing
- Temporary Concrete Batching Plant
- Borrow Pit Search Area
- Proposed Track
- Upgraded Track

**Priority and Sensitive Habitat**

- Watercourse
- H4030 European Dry Heath
- H7130 Blanket Mire
- H4030 European Dry Heath & H7130 Blanket Mire

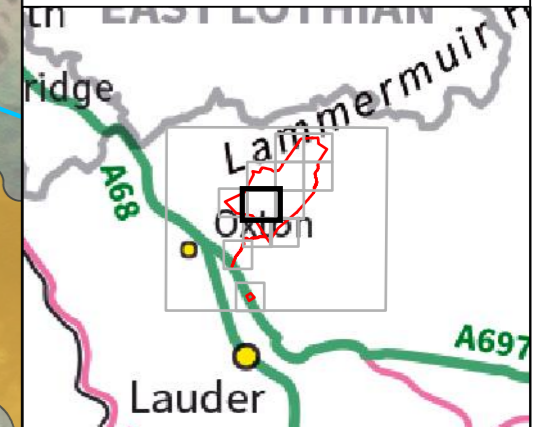





4/5 LOCHSIDE VIEW  
 EDINBURGH PARK  
 EDINBURGH  
 EH12 9DH  
 T: +44 (0)131 335 6830  
 www.slrconsulting.com


---

**LONGCROFT WIND FARM**  
**LONGCROFT HABITAT REPORT**  
**PRIORITY & SENSITIVE HABITAT MAP**

---

**DRAWING 8.2.5h**

Scale 1:6,000 @ A3	Date OCTOBER 2023
--------------------	-------------------

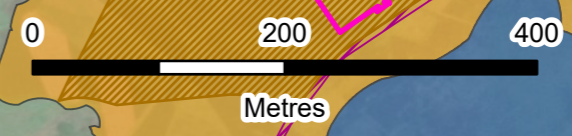


405.064862.00001.0020.0 Priority and Sensitive Habitats Map



356000

656000

405.064862.00001.0020.0 Priority and Sensitive Habitats Map

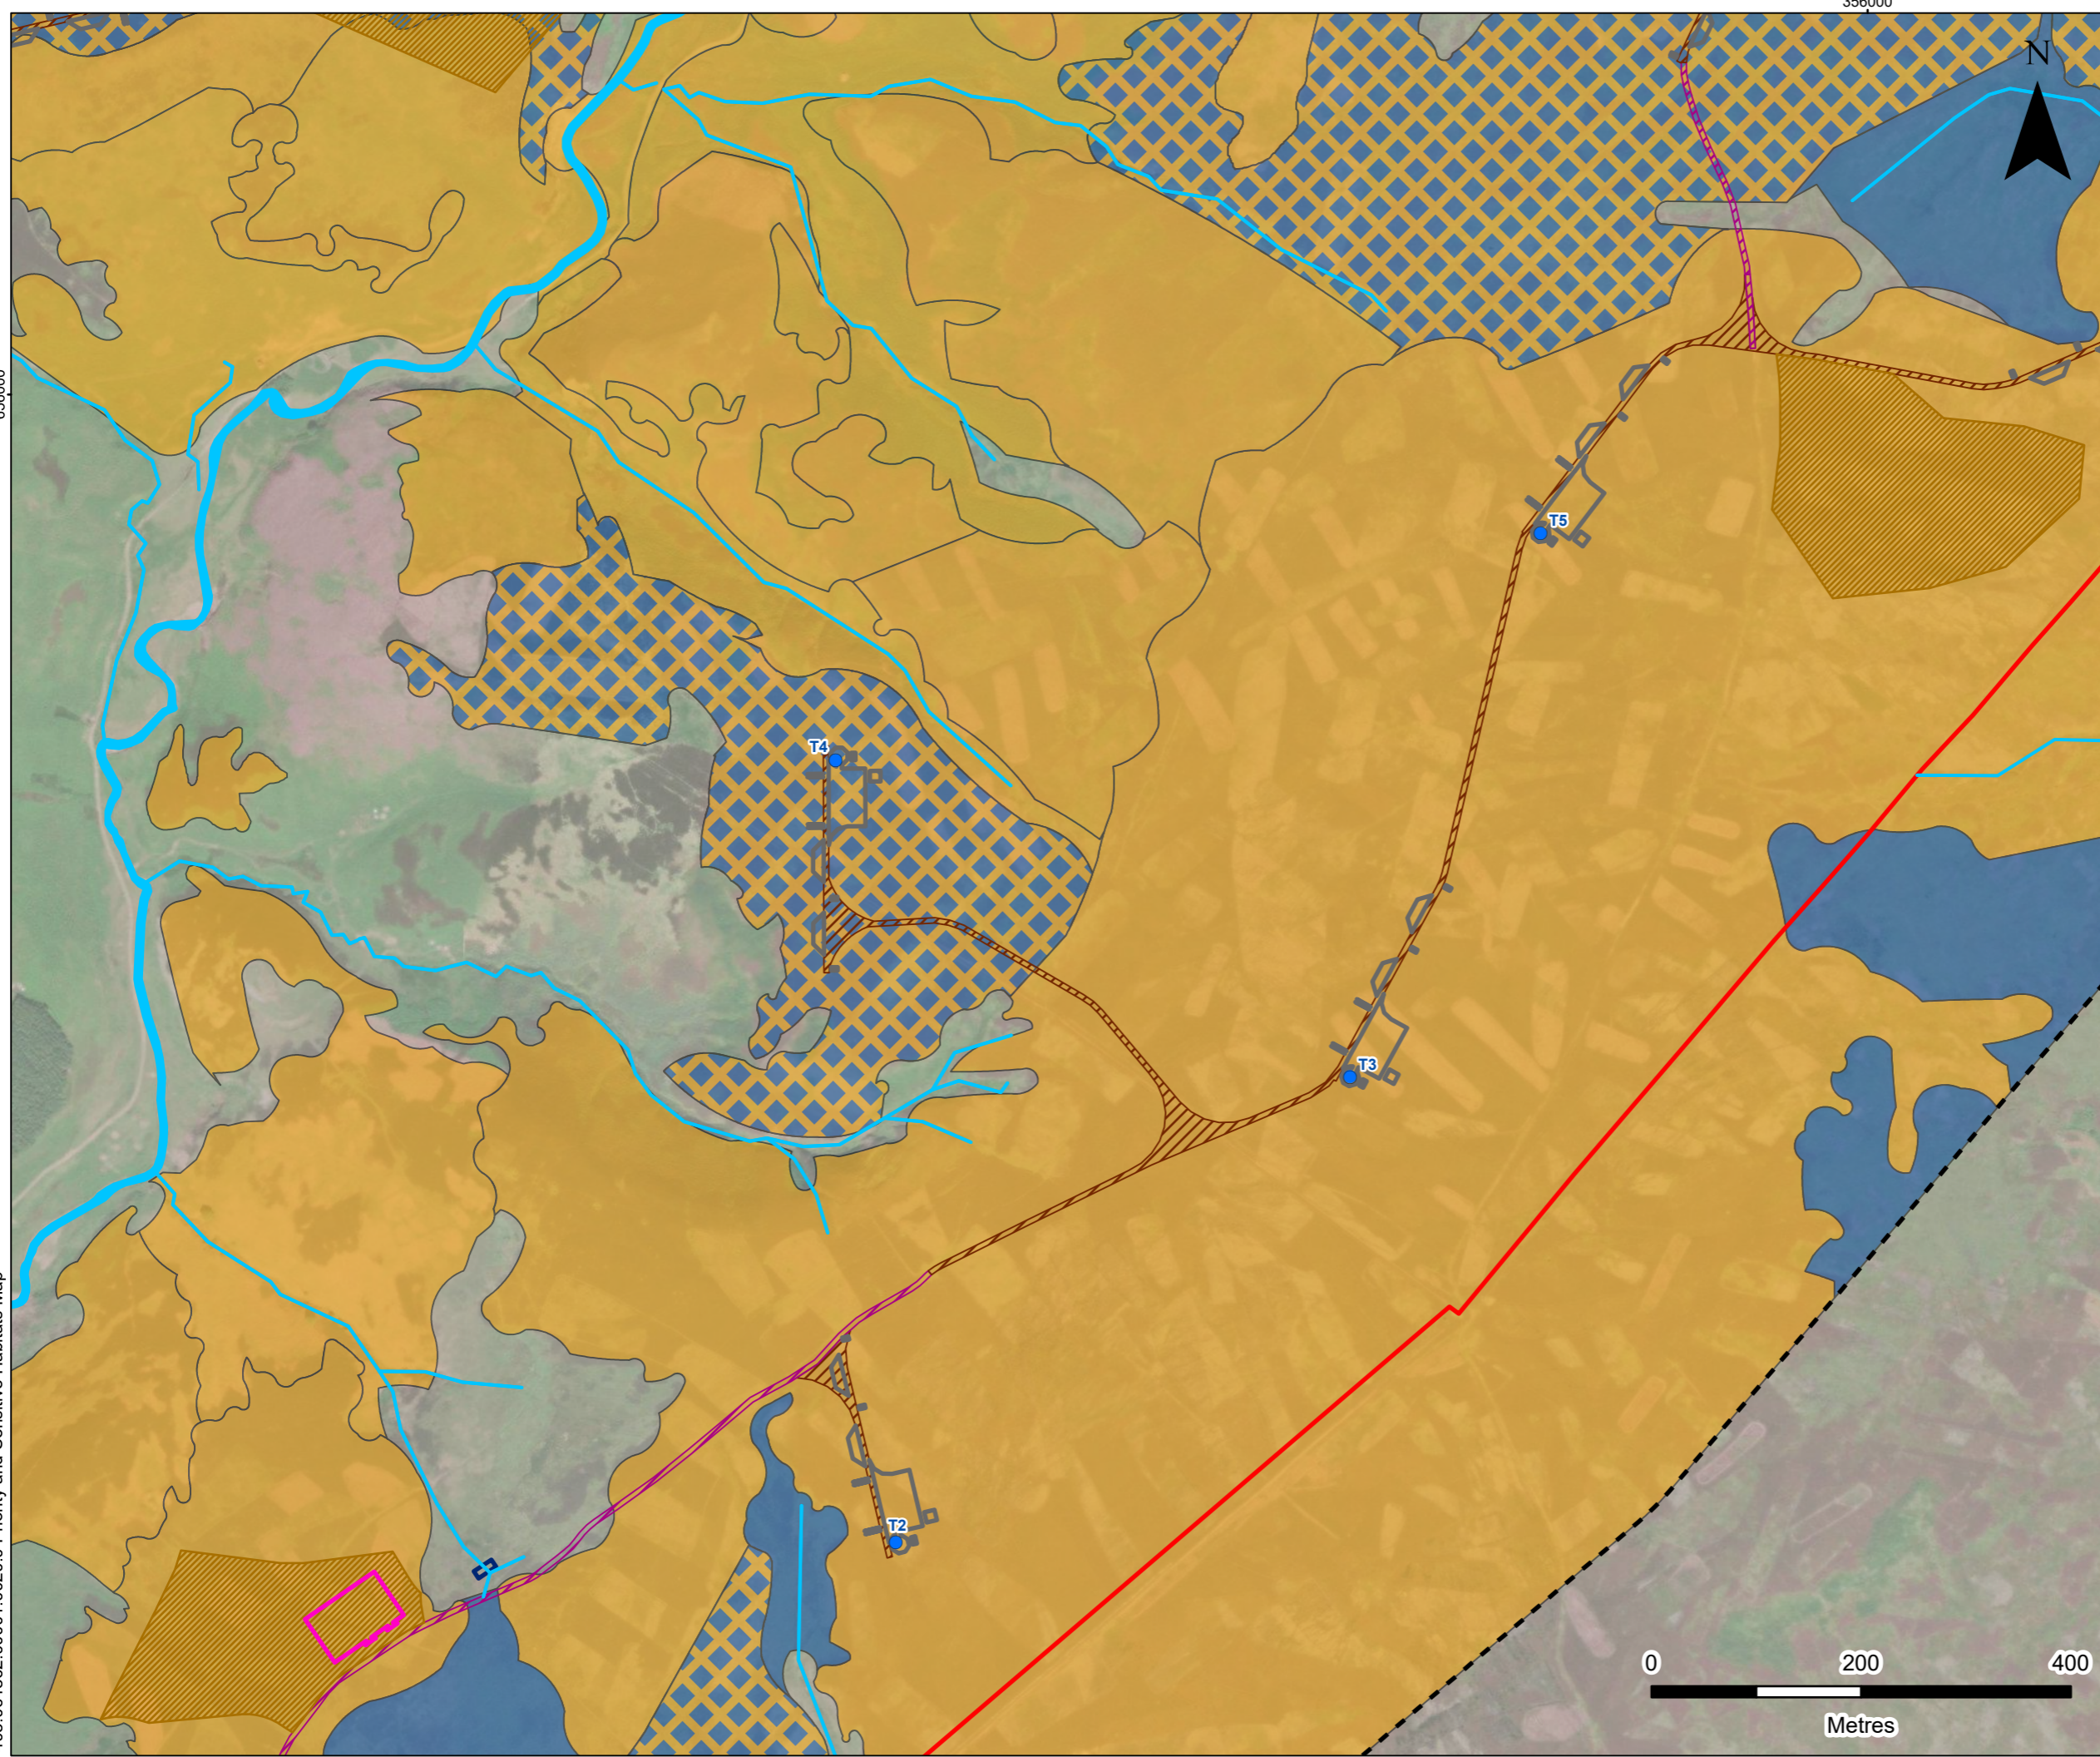



**LEGEND**


- Site Boundary
- Survey Area (Site Boundary 250 m Buffer & Access Track 100 m Buffer)
- Proposed Turbine Location
- Hardstanding
- Watercourse Crossing
- Temporary Concrete Batching Plant
- Borrow Pit Search Area
- Proposed Track
- Upgraded Track

**Priority and Sensitive Habitat**

- Watercourse
- H4030 European Dry Heath
- H7130 Blanket Mire
- H4030 European Dry Heath & H7130 Blanket Mire

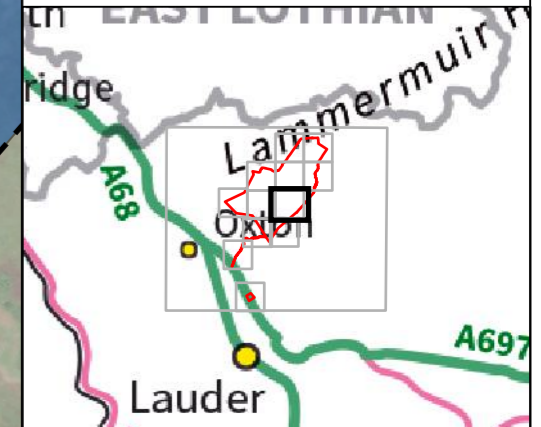





4/5 LOCHSIDE VIEW  
EDINBURGH PARK  
EDINBURGH  
EH12 9DH  
T: +44 (0)131 335 6830  
www.slrconsulting.com

**LONGCROFT WIND FARM**

---

**LONGCROFT HABITAT REPORT**

---


**PRIORITY & SENSITIVE HABITAT MAP**

---

**DRAWING 8.2.5i**

Scale 1:6,000 @ A3

Date OCTOBER 2023

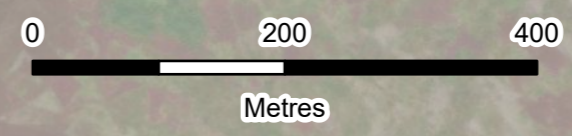




354000

654000

405.064862.00001.0020.0 Priority and Sensitive Habitats Map

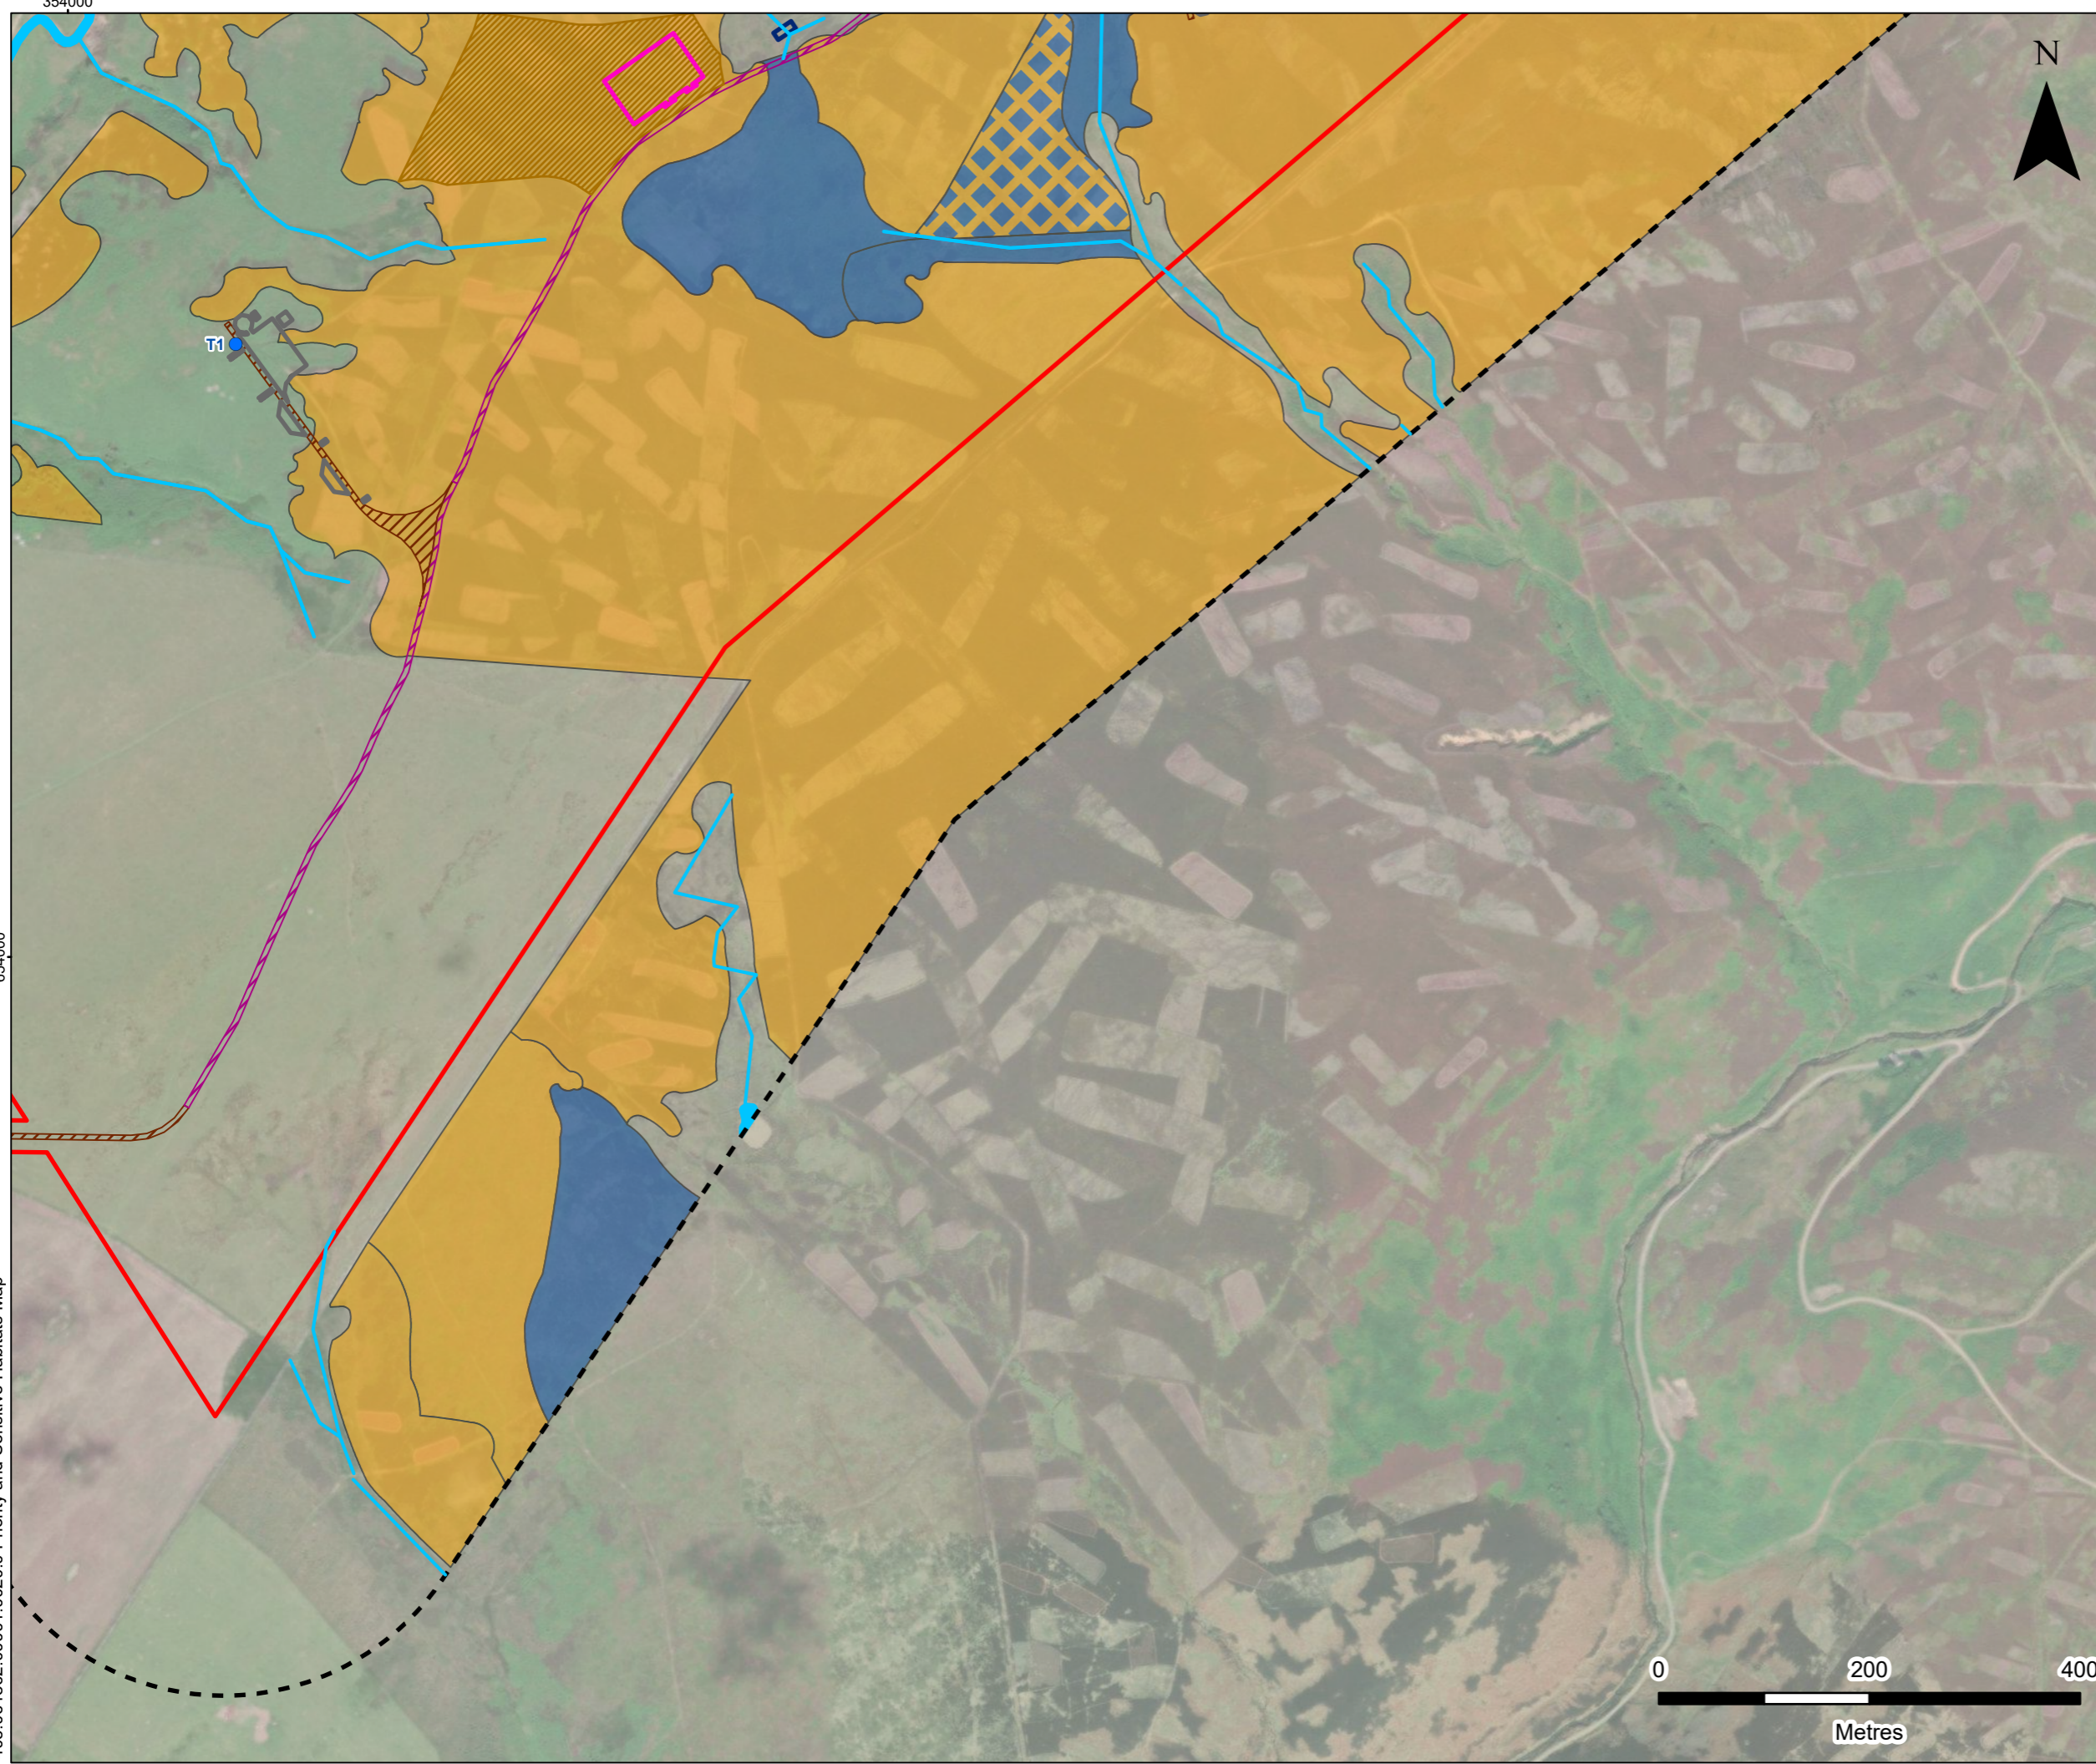


**LEGEND**


- Site Boundary
- Survey Area (Site Boundary 250 m Buffer & Access Track 100 m Buffer)
- Proposed Turbine Location
- Hardstanding
- Watercourse Crossing
- Temporary Concrete Batching Plant
- Borrow Pit Search Area
- Proposed Track
- Upgraded Track

**Priority and Sensitive Habitat**

- Watercourse
- H4030 European Dry Heath
- H7130 Blanket Mire
- H4030 European Dry Heath & H7130 Blanket Mire







4/5 LOCHSIDE VIEW  
EDINBURGH PARK  
EDINBURGH  
EH12 9DH

T: +44 (0)131 335 6830  
www.slrconsulting.com

---

**LONGCROFT WIND FARM**

---

**LONGCROFT HABITAT REPORT**

---

**PRIORITY & SENSITIVE  
HABITAT MAP**

---


**DRAWING 8.2.5j**

Scale 1:6,000 @ A3

Date OCTOBER 2023





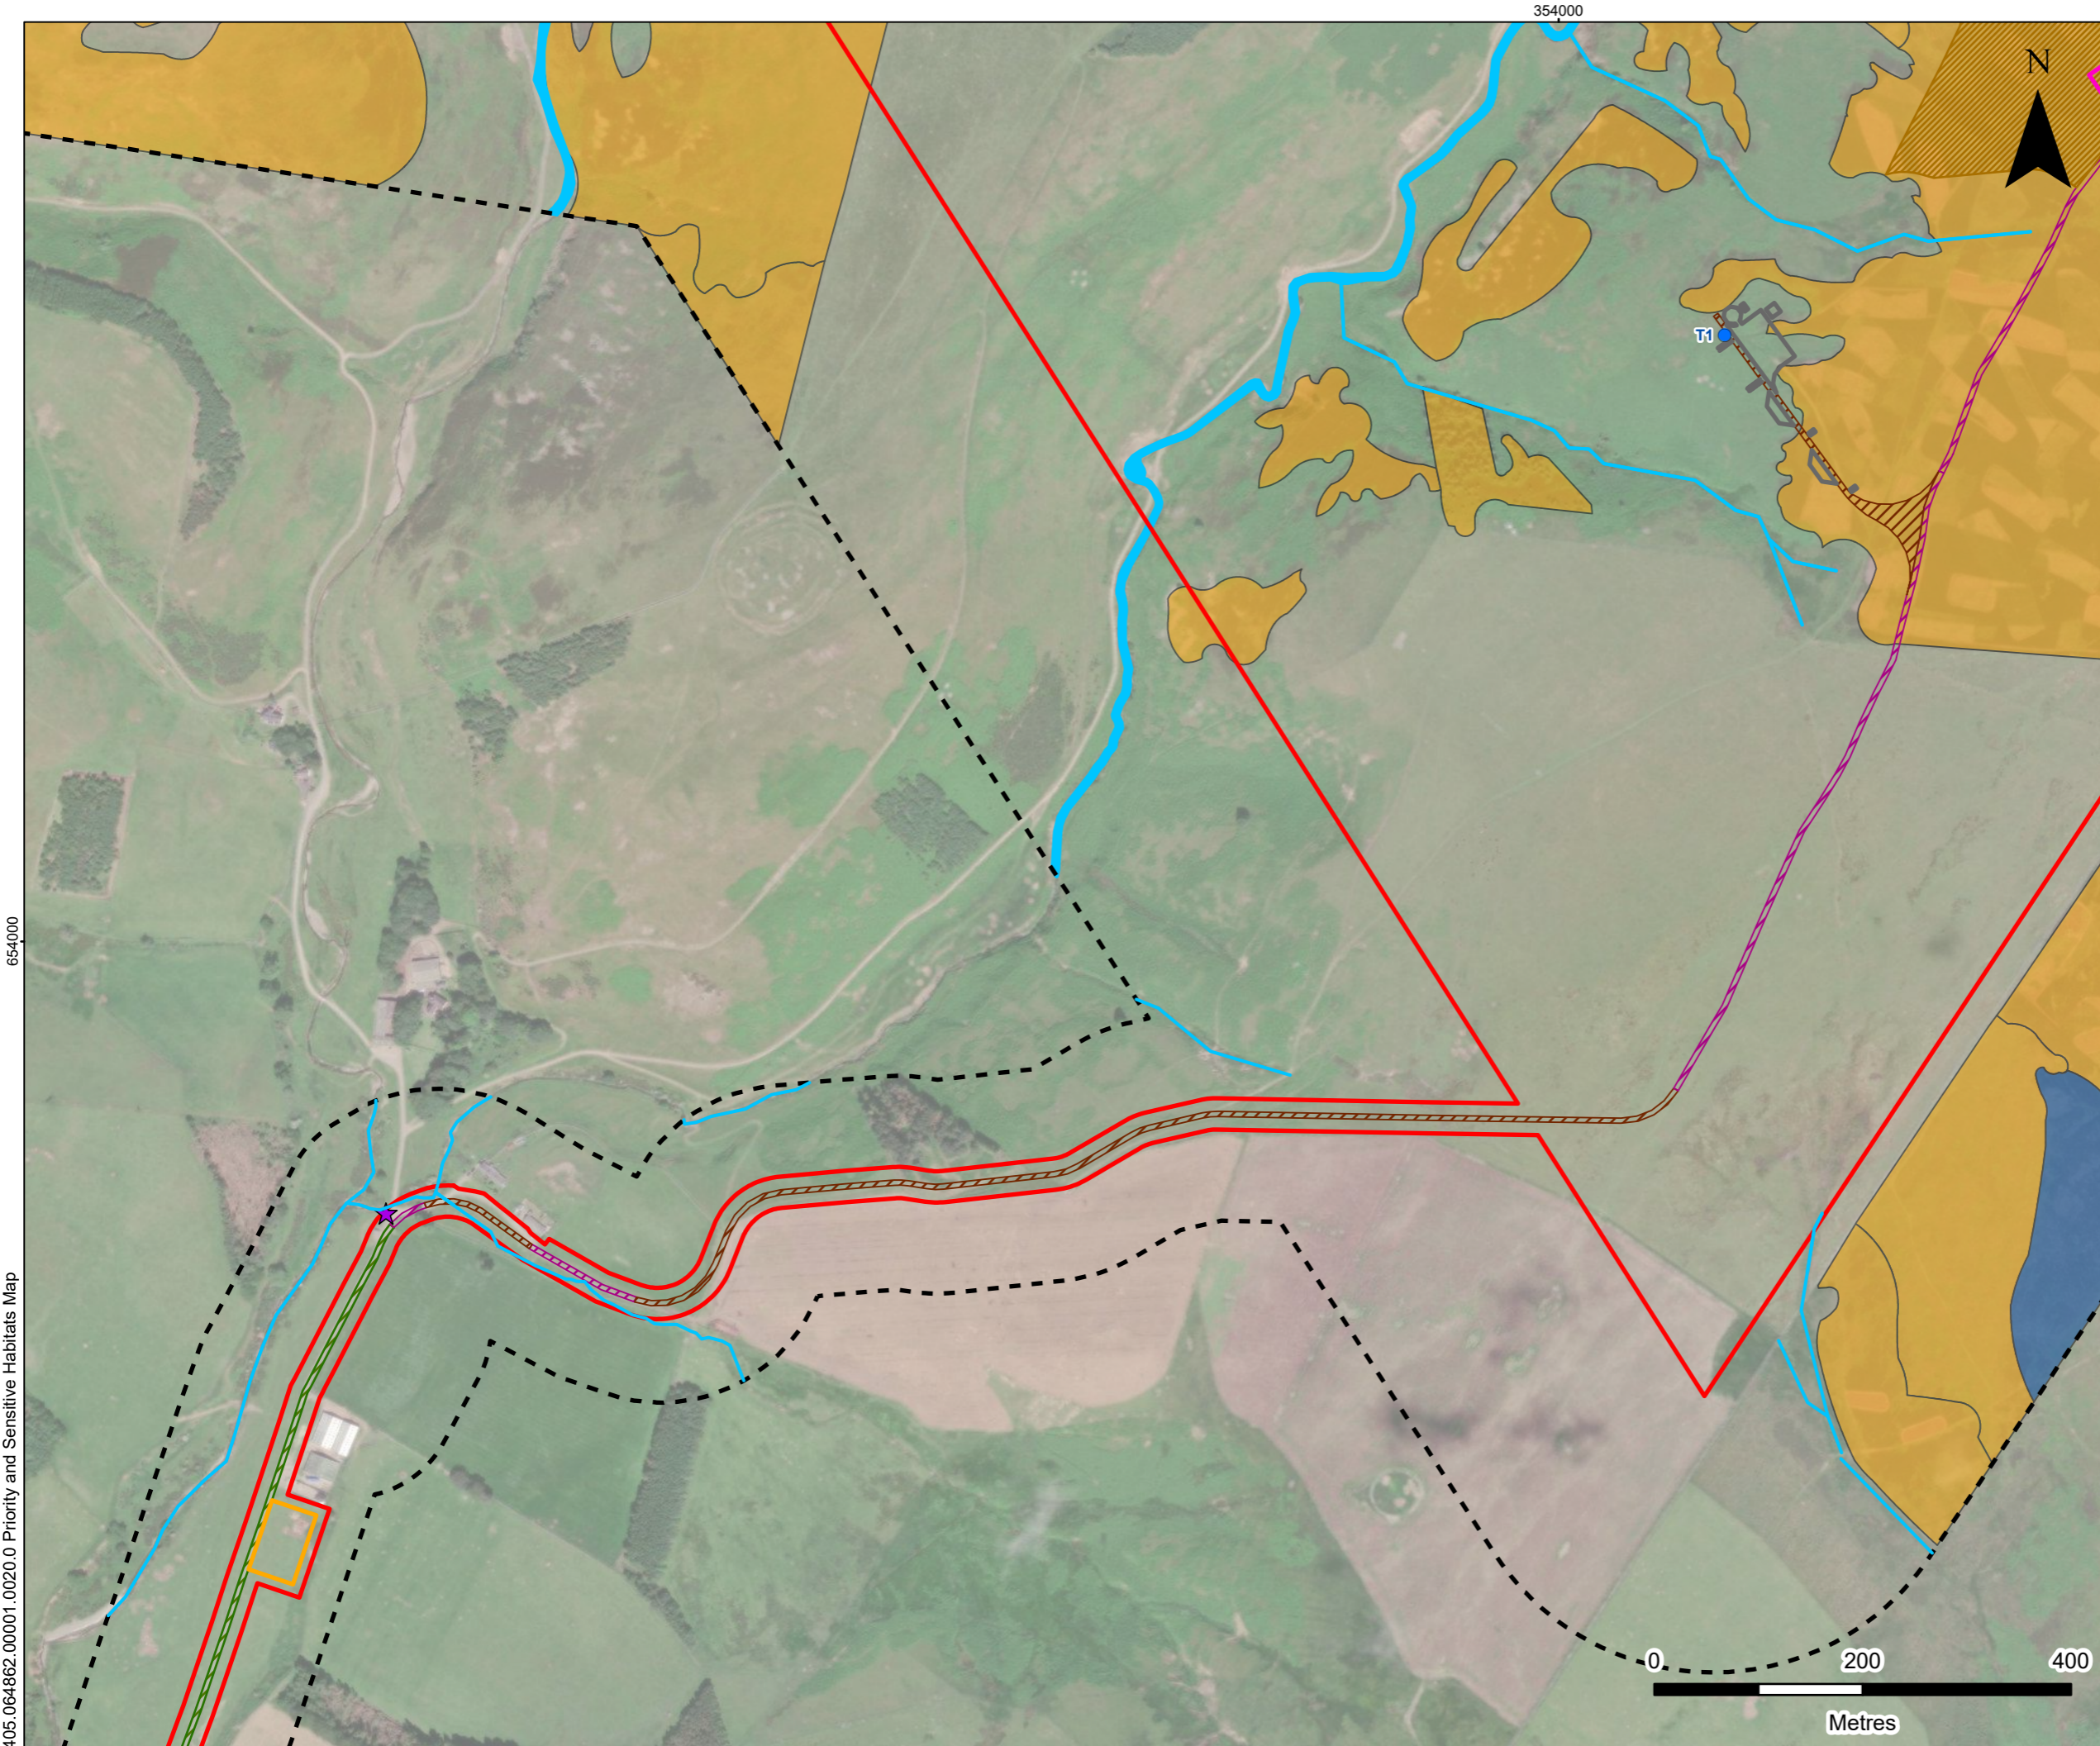


**LEGEND**

- Site Boundary
- Survey Area (Site Boundary 250 m Buffer & Access Track 100 m Buffer)
- Proposed Turbine Location
- ★ Site Entrance
- Hardstanding
- Temporary Concrete Batching Plant
- Temporary Construction Compound
- Borrow Pit Search Area
- Existing Road
- Proposed Track
- Upgraded Track

**Priority and Sensitive Habitat**

- Watercourse
- H4030 European Dry Heath
- H7130 Blanket Mire

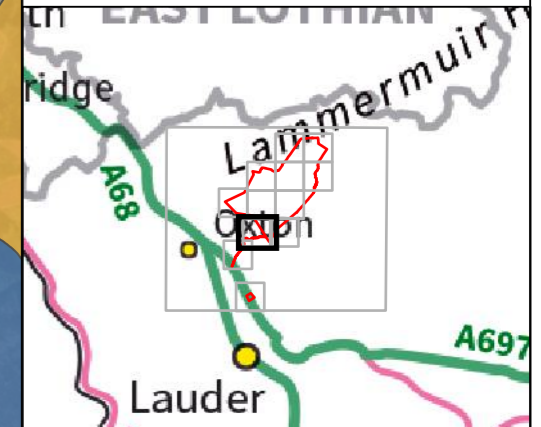

**SLR**

4/5 LOCHSIDE VIEW  
EDINBURGH PARK  
EDINBURGH  
EH12 9DH

T: +44 (0)131 335 6830  
www.slrconsulting.com

**LONGCROFT WIND FARM**

---

**LONGCROFT HABITAT REPORT**

---

**PRIORITY & SENSITIVE  
HABITAT MAP**

---


**DRAWING 8.2.5k**

Scale 1:6,000 @ A3	Date OCTOBER 2023
-----------------------	----------------------



405.064862.00001.0020.0 Priority and Sensitive Habitats Map



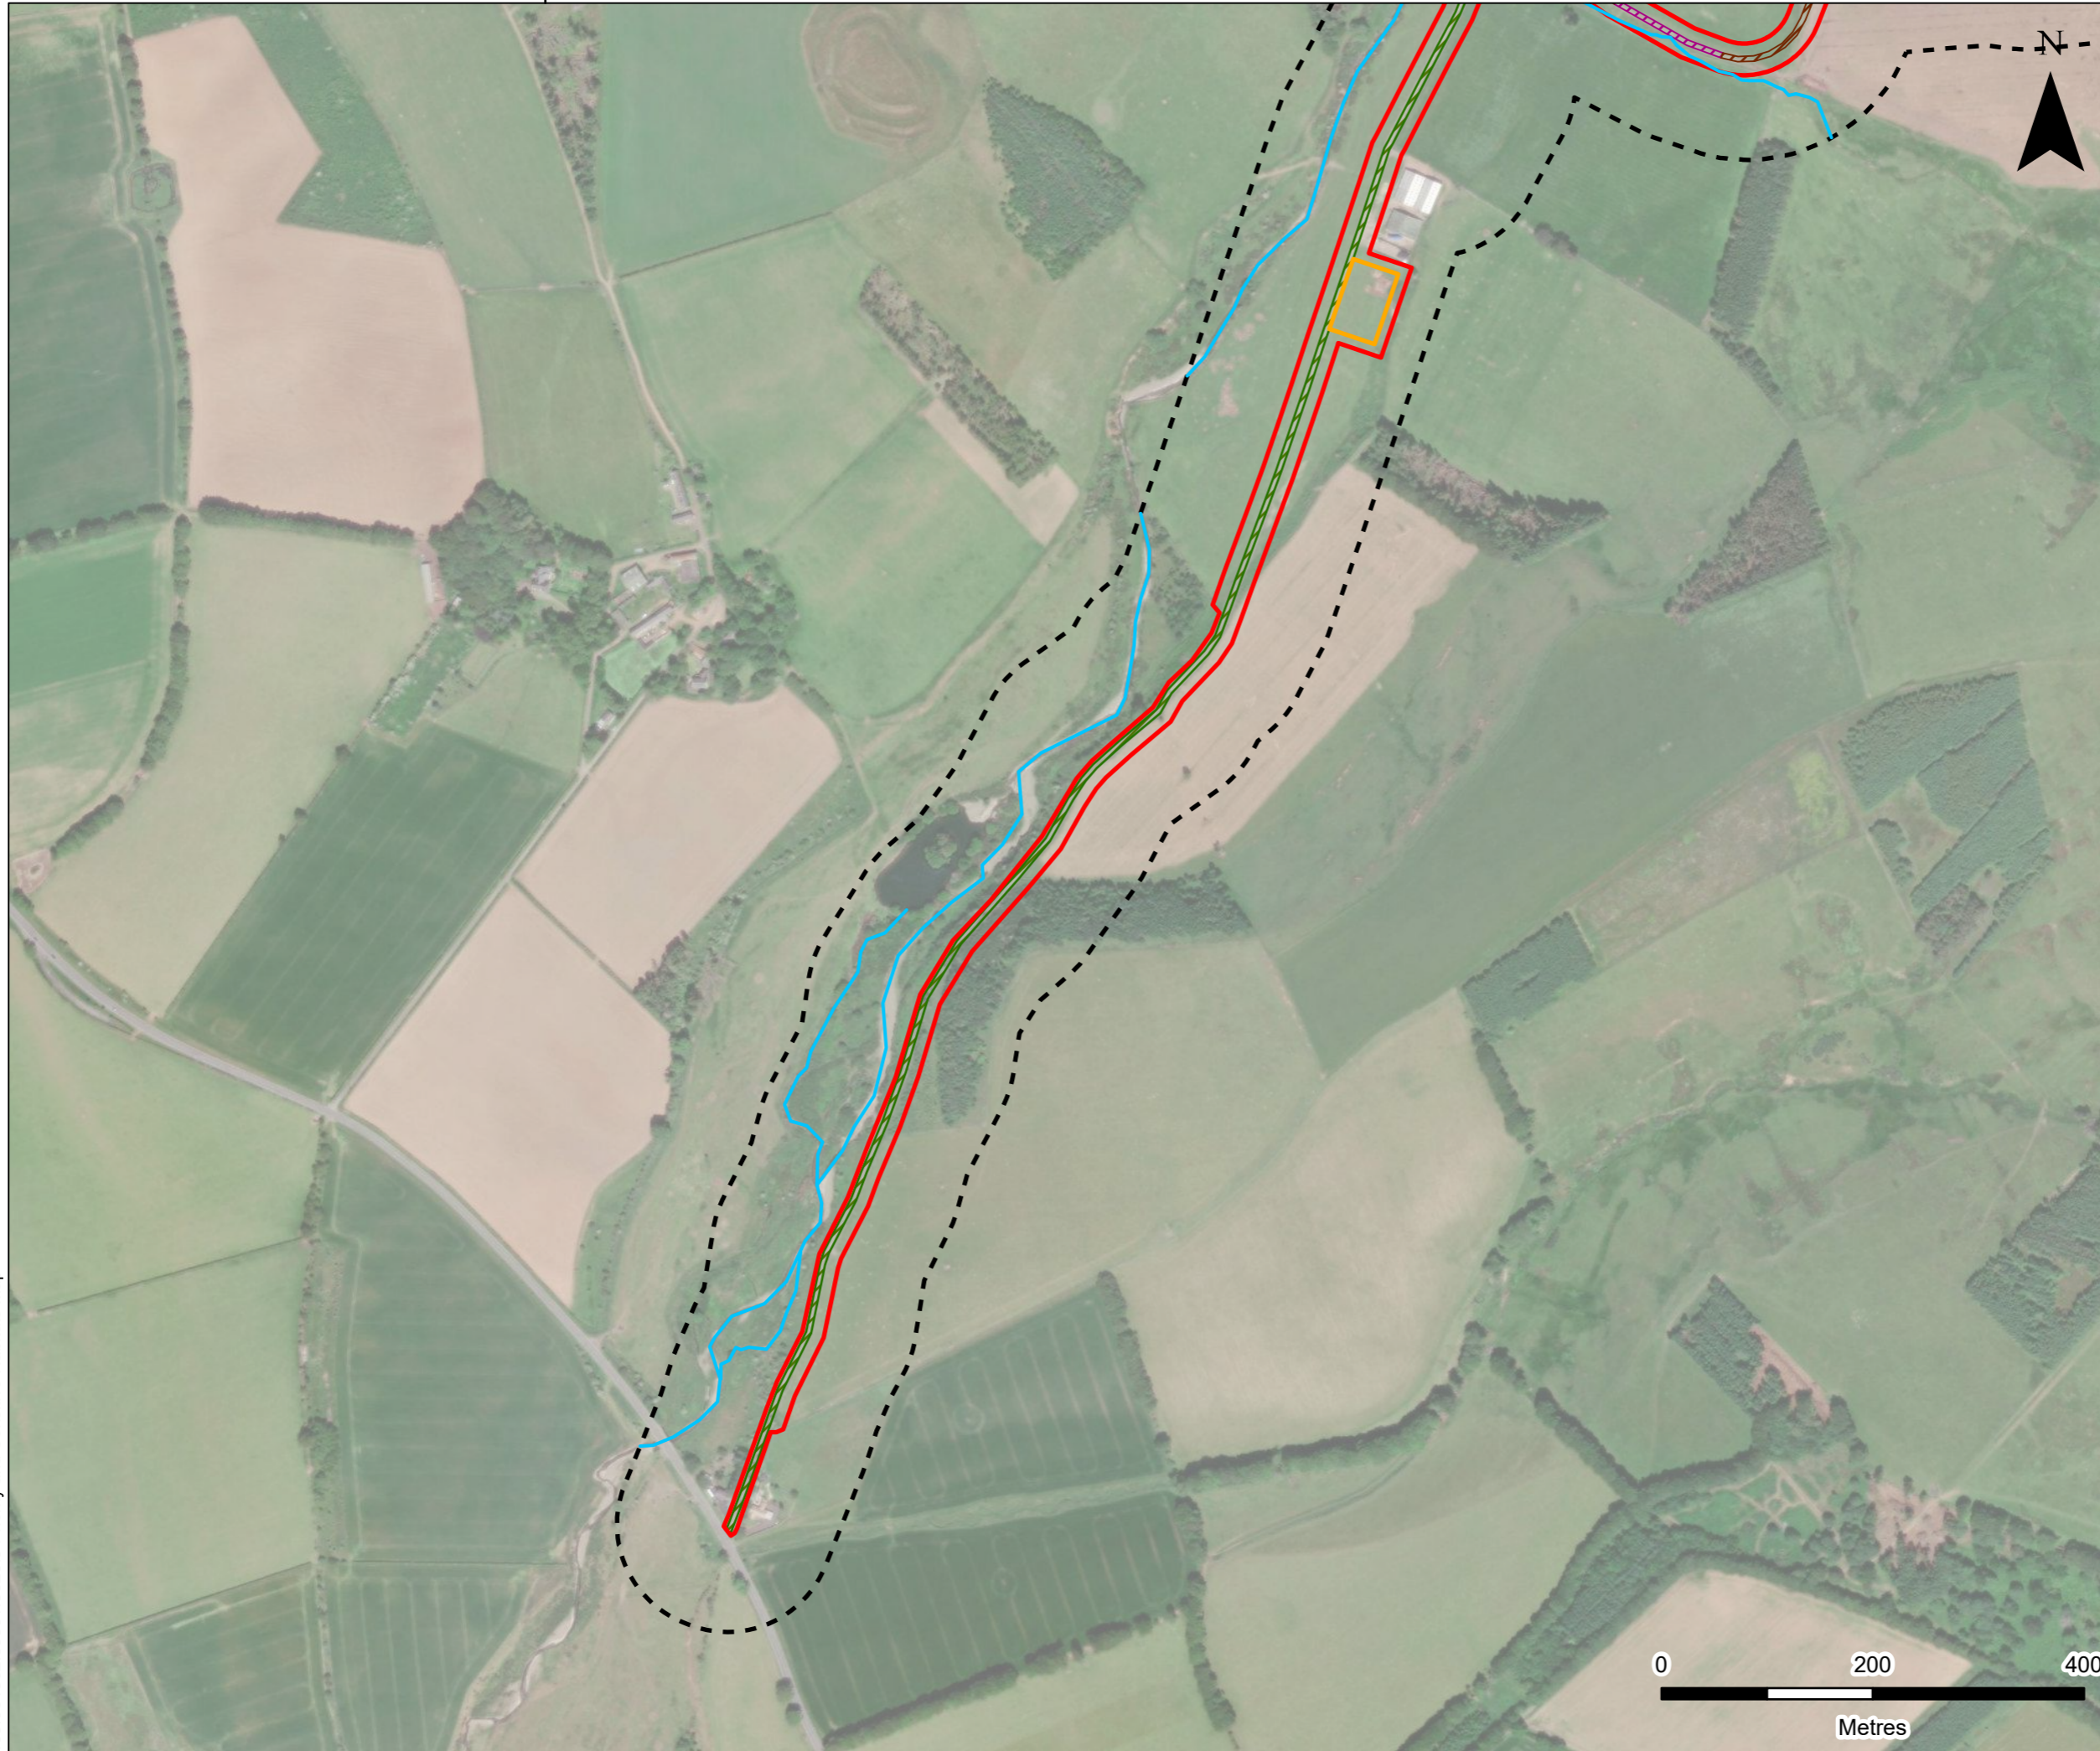


**LEGEND**

- Site Boundary
- Survey Area (Site Boundary 250 m Buffer & Access Track 100 m Buffer)
- Temporary Construction Compound
- Existing Road
- Proposed Track
- Upgraded Track


**Priority and Sensitive Habitat**

- Watercourse





---



4/5 LOCHSIDE VIEW  
 EDINBURGH PARK  
 EDINBURGH  
 EH12 9DH  
 T: +44 (0)131 335 6830  
 www.slrconsulting.com

---

**LONGCROFT WIND FARM**

**LONGCROFT HABITAT REPORT**

**PRIORITY & SENSITIVE HABITAT MAP**

**DRAWING 8.2.5I**


---

Scale 1:6,000 @ A3	Date OCTOBER 2023
--------------------	-------------------



405.064862.00001.0020.0 Priority and Sensitive Habitats Map



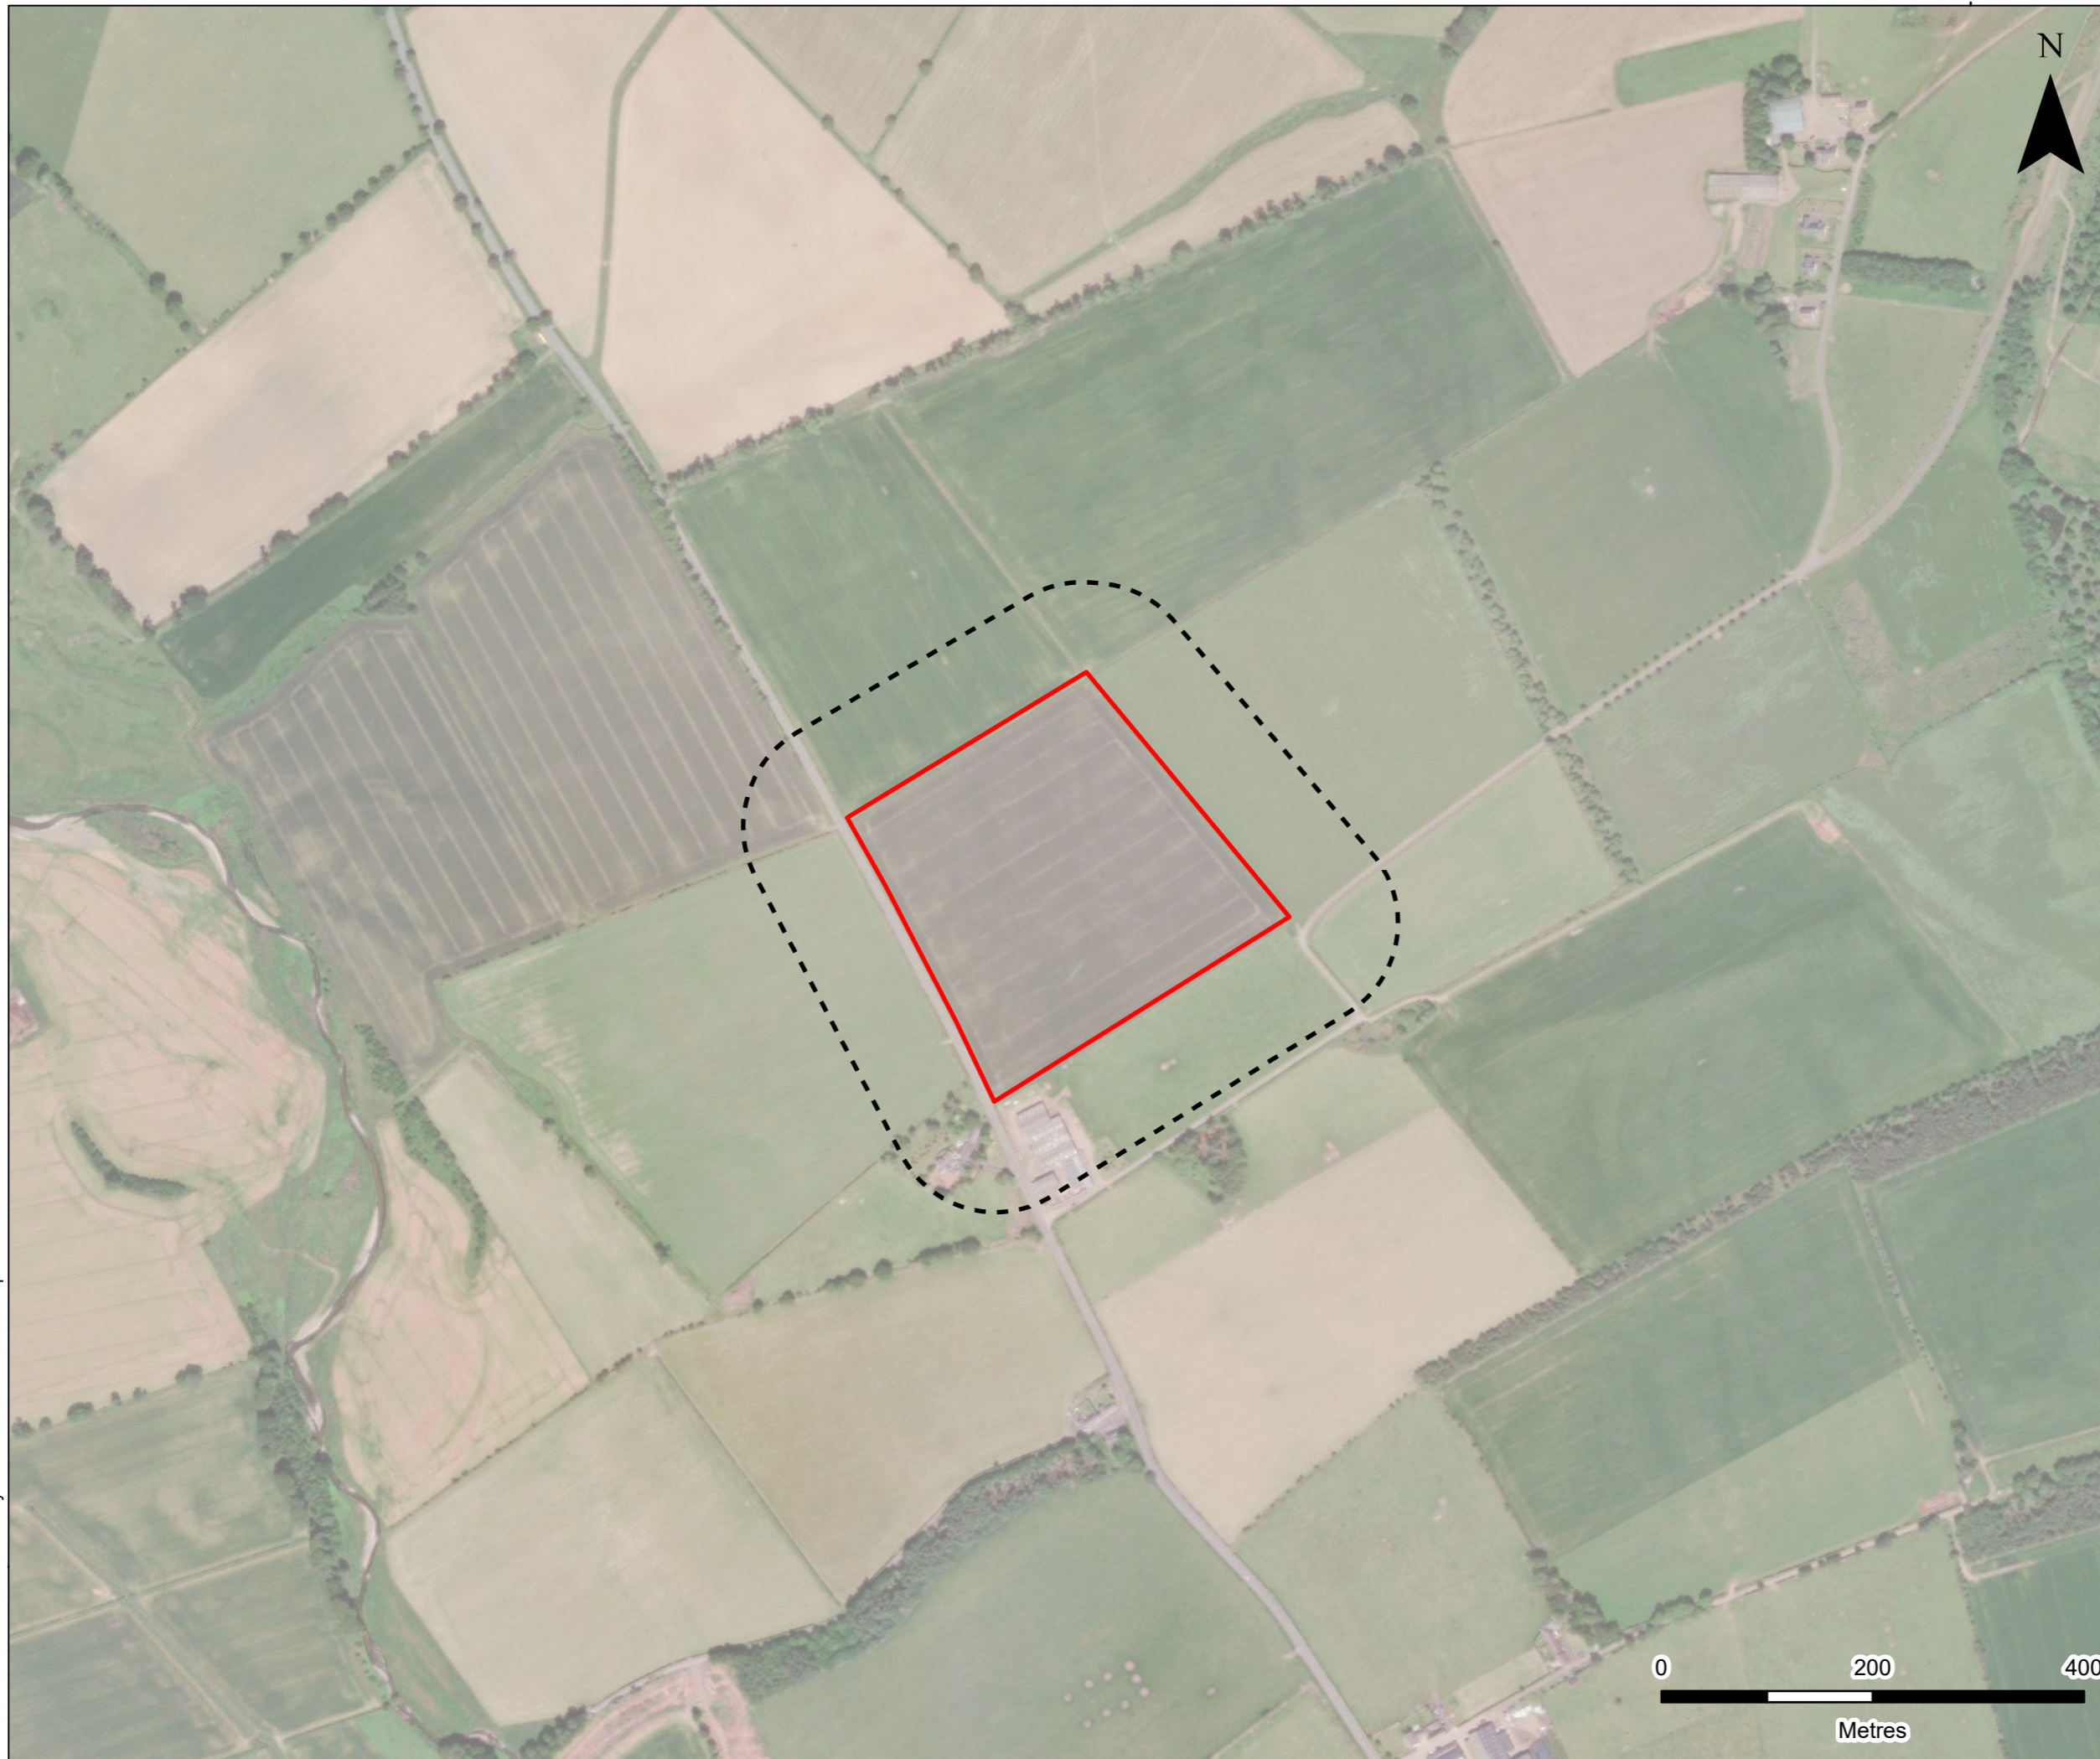

**LEGEND**

- Site Boundary
- Survey Area (Site Boundary 250 m Buffer & Access Track 100 m Buffer)



**SLR**

4/5 LOCHSIDE VIEW  
EDINBURGH PARK  
EDINBURGH  
EH12 9DH

T: +44 (0)131 335 6830  
www.slrconsulting.com

**LONGCROFT WIND FARM**

---

**LONGCROFT HABITAT REPORT**

---

**PRIORITY & SENSITIVE HABITAT MAP**

---

**DRAWING 8.2.5m**

Scale 1:6,000 @ A3      Date OCTOBER 2023

405.064862.00001.0020.0 Priority and Sensitive Habitats Map