
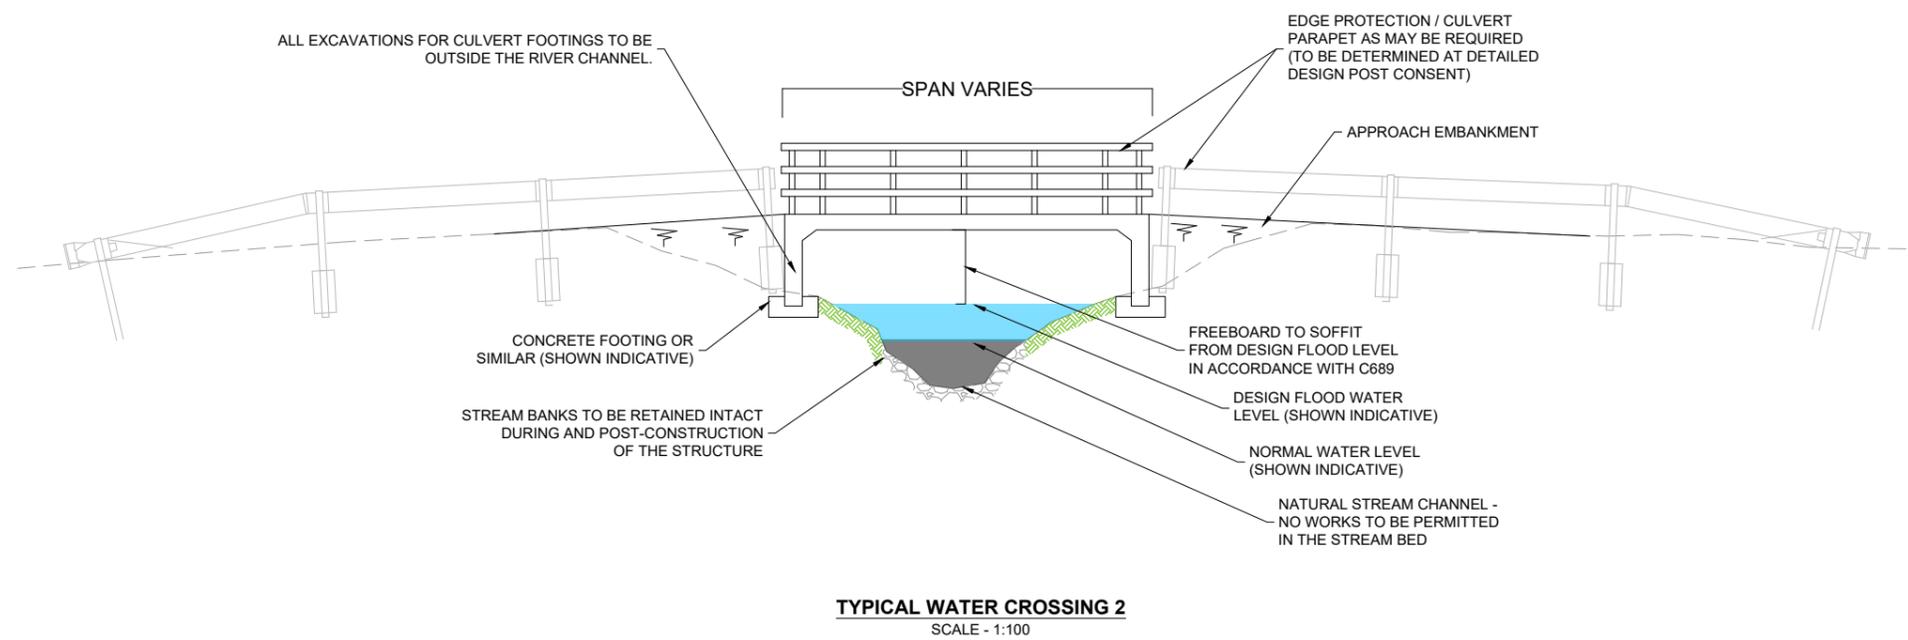


**LONGCROFT
WIND FARM**

FIGURE 3.10

**INDICATIVE WHALPLAW
BURN CROSSING**

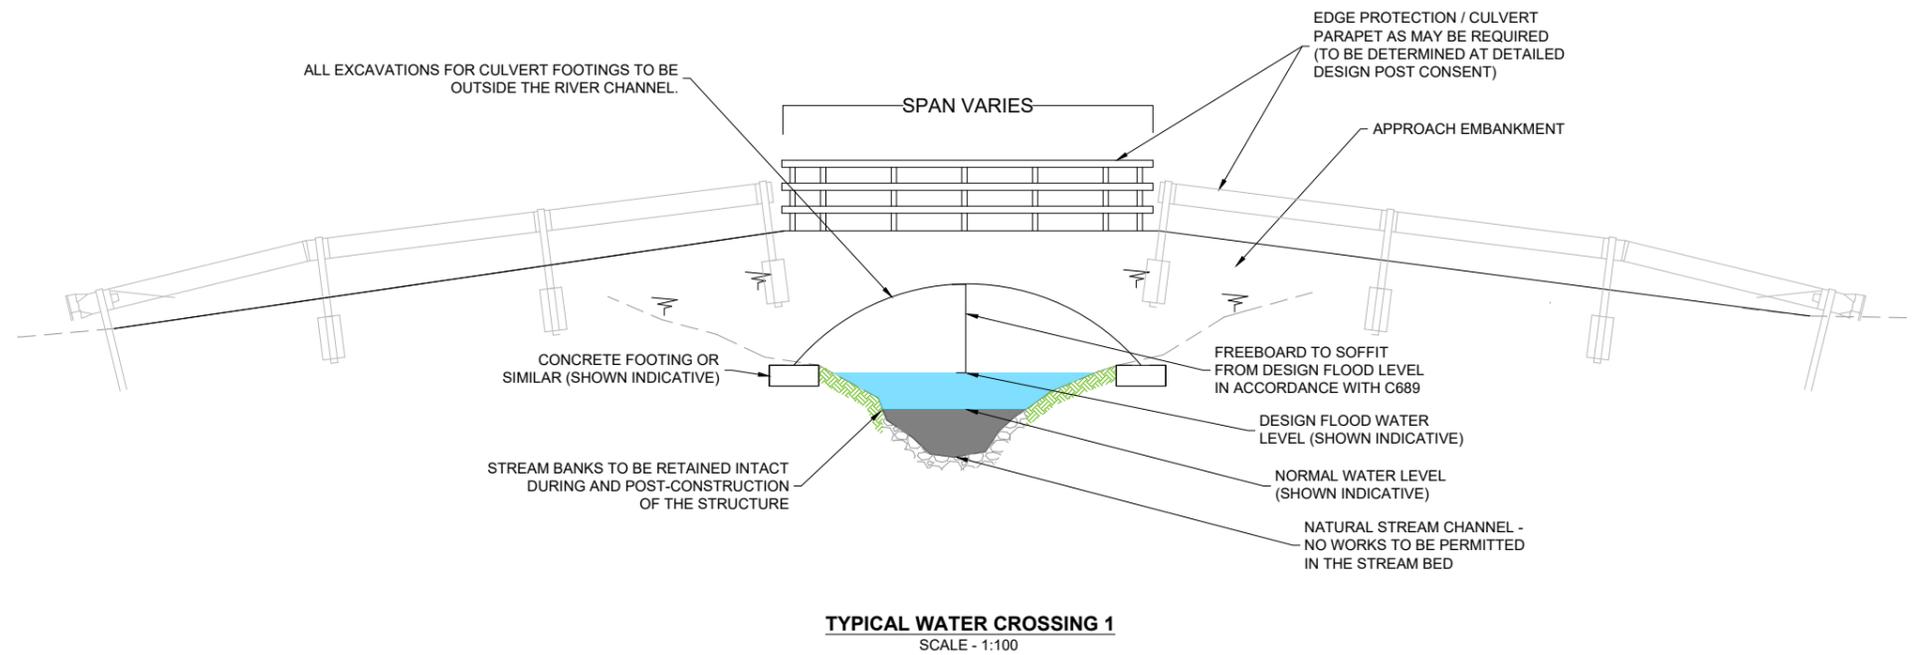

LAYOUT DWG	N/A	T-LAYOUT NO.	N/A
------------	-----	--------------	-----

DRAWING NUMBER	04728-RES-DRN-DR-CE-006	REV	1
----------------	-------------------------	-----	---

SCALE - 1:100 @ A3

**ENVIRONMENTAL IMPACT
ASSESSMENT REPORT 2023**

THIS DRAWING IS THE PROPERTY OF RENEWABLE ENERGY SYSTEMS LTD. AND NO REPRODUCTION MAY BE MADE IN WHOLE OR IN PART WITHOUT PERMISSION