



LONGCROFT WIND FARM EIA REPORT

FIGURE 10.3


SUPERFICIAL DEPOSITS

© CROWN COPYRIGHT, ALL RIGHTS RESERVED.
2023 LICENCE NUMBER 0100031673.

KEY

- Site Entrance
 - Site Boundary
 - Turbines
 - Upgraded Tracks
 - Proposed Tracks
 - Existing Public Road
 - Watercourse Crossing
 - Temp Construction Compound
 - Temp Concrete Batching Plant
 - Substation Compound
 - Hardstandings
 - Borrow Pit Search Areas
 - Battery Storage Compound
- Superficial Deposits

- Alluvium- Clay, Silt, Sand and Gravel
- Peat- Peat
- Till, Devensian - Diamiction
- Superficial theme not mapped

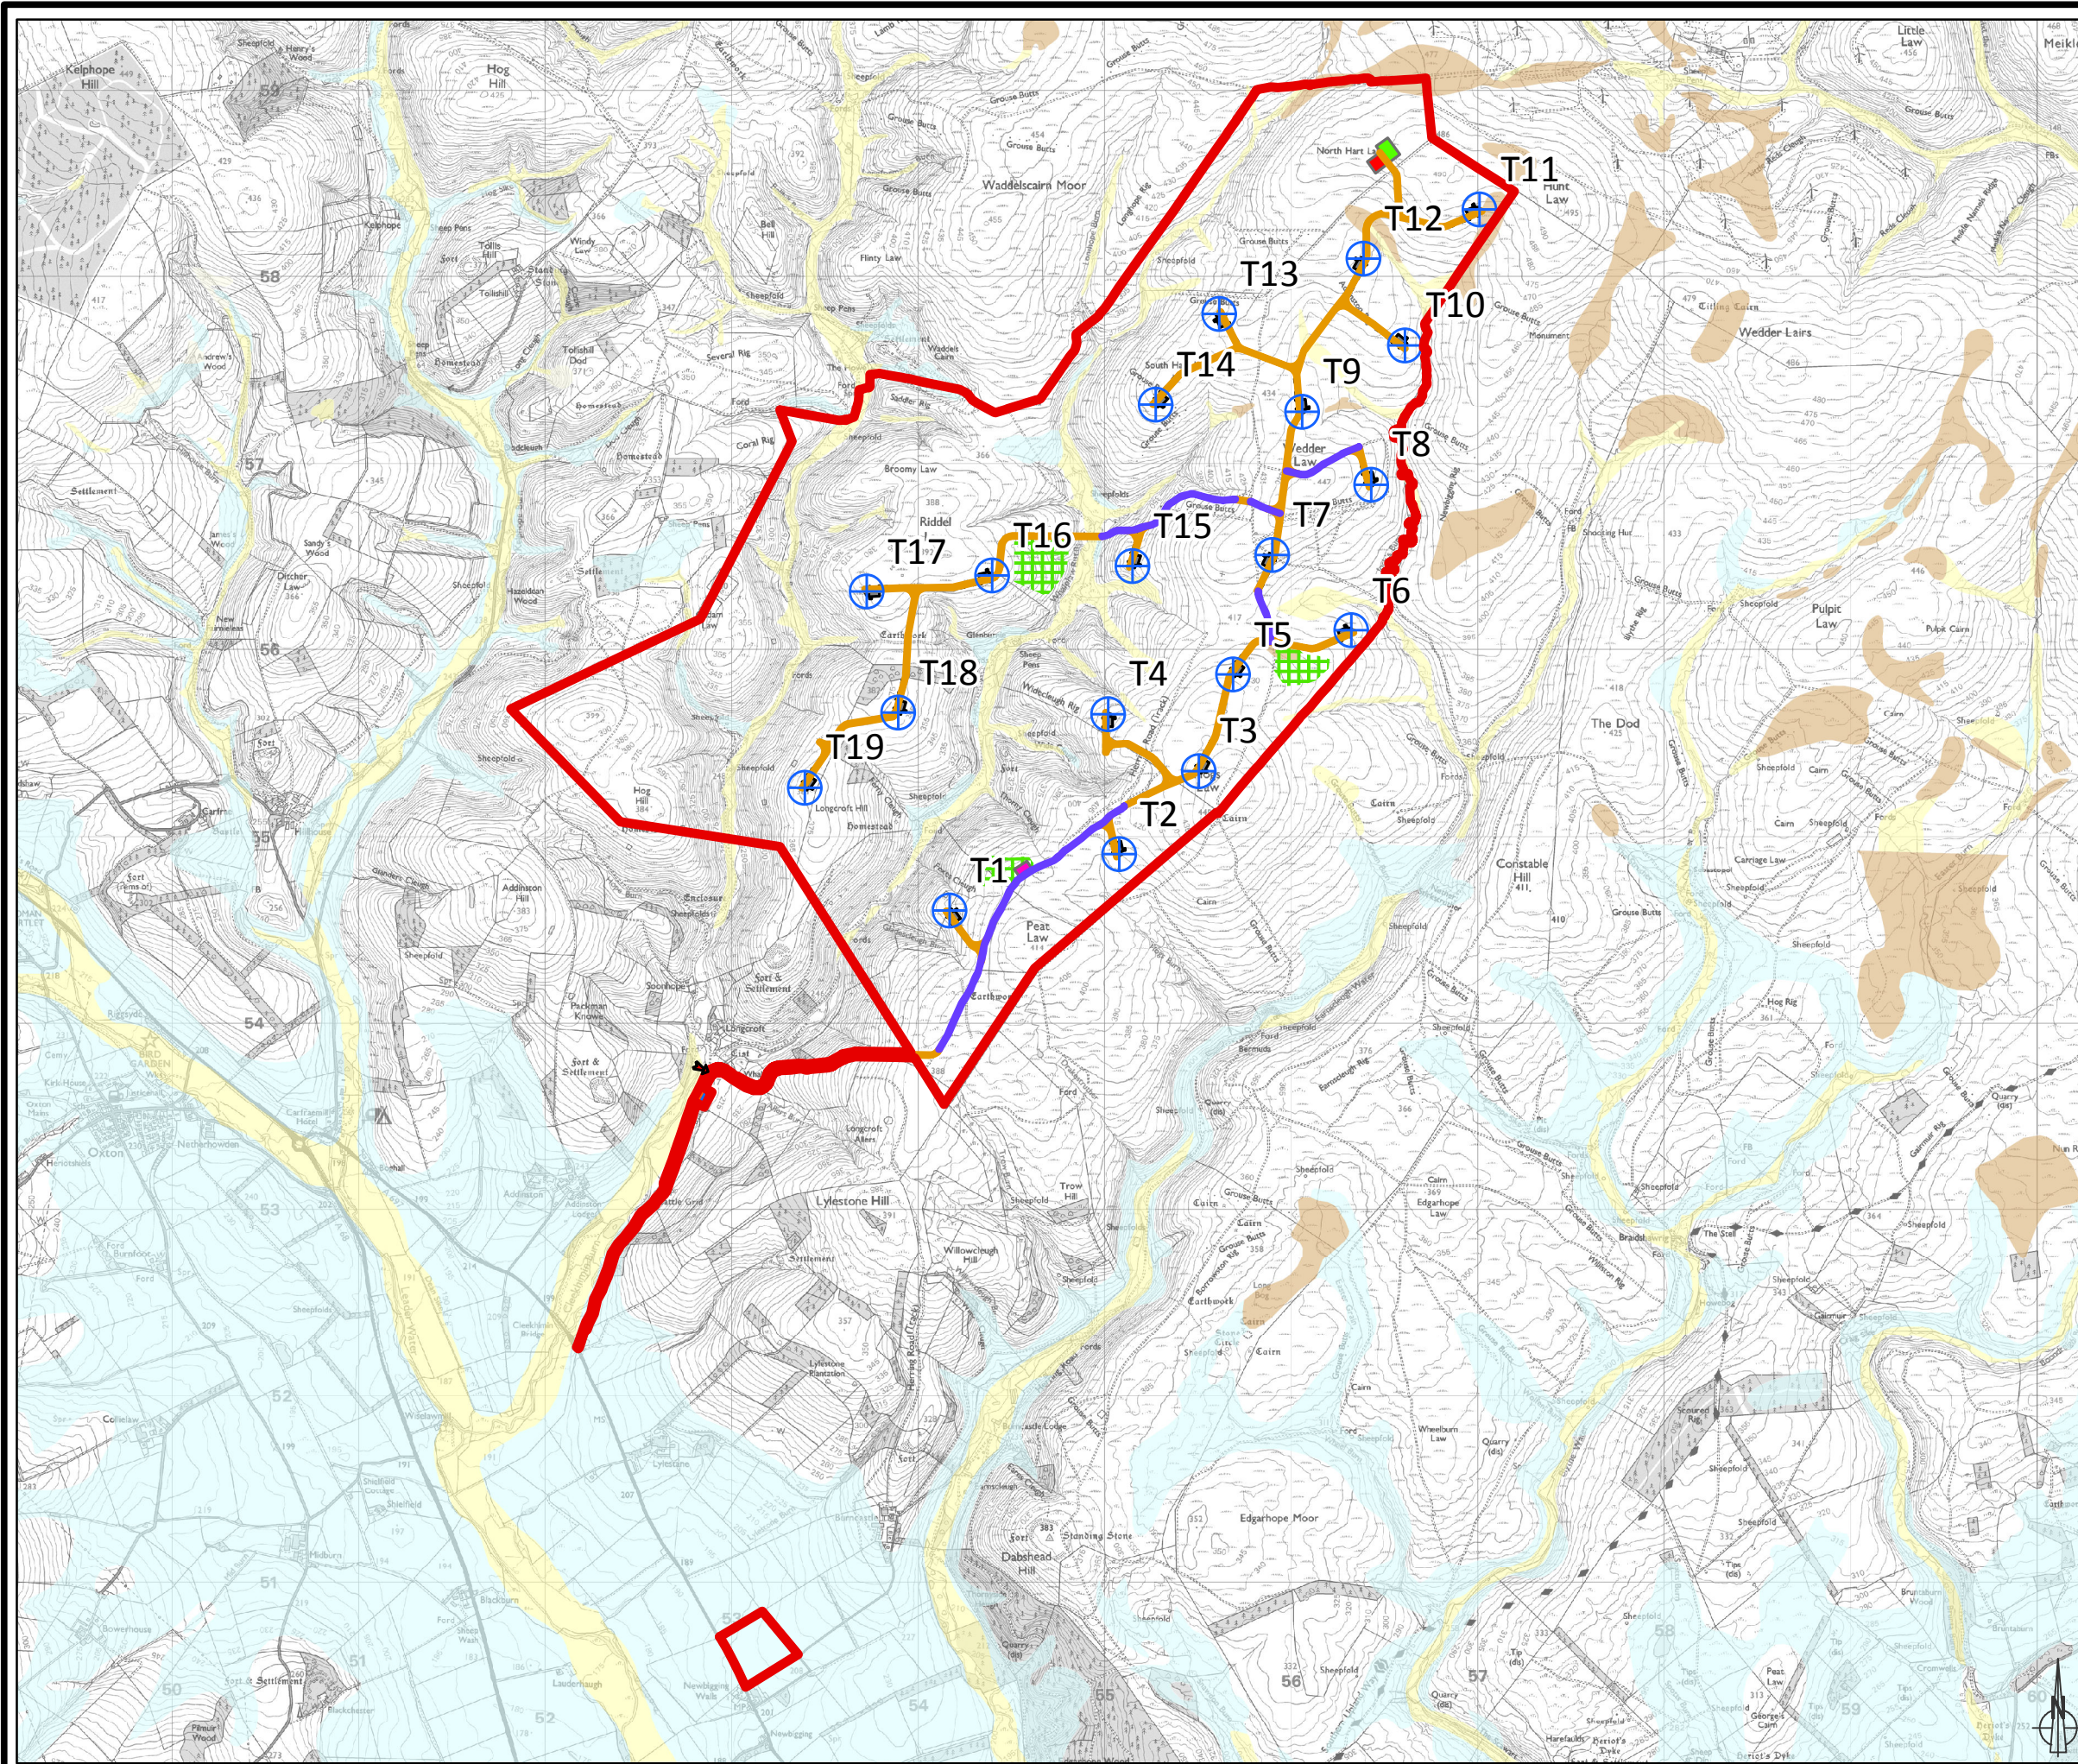

LAYOUT DWG: XXXXXDXXX-XX T-LAYOUT NO.: PCCaccXXX

DRAWING NUMBER: XXXXXDXXX-XX

SCALE - 1:35,000 @ A3

ENVIRONMENTAL IMPACT
ASSESSMENT REPORT 2023

THIS DRAWING IS THE PROPERTY OF RENEWABLE ENERGY
SYSTEMS LTD. AND NO REPRODUCTION MAY BE MADE IN
WHOLE OR IN PART WITHOUT PERMISSION